

Jacques Whifford

REFERENCE
BROWN AND ASSOCIATES PLANNING GROUP
OUTLINE PLAN
DRAWING: 520-01
DATE: OCTOBER 2001


SCALE : 1:4000
DATE : 21/12/01
DRAWN BY : LH/jk
APPROVED BY :

CLIENT: NEXEN INC.
TITLE: c/o ASSOCIATED ENGINEERING ALBERTA LTD.
SITE PLAN
EAST OKOTOKS INDUSTRIAL PARK
OKOTOKS, ALBERTA


DRAWING NO. 2

LEGEND

CROSS SECTION A - A'
SLOPE STABILITY ASSESSMENT

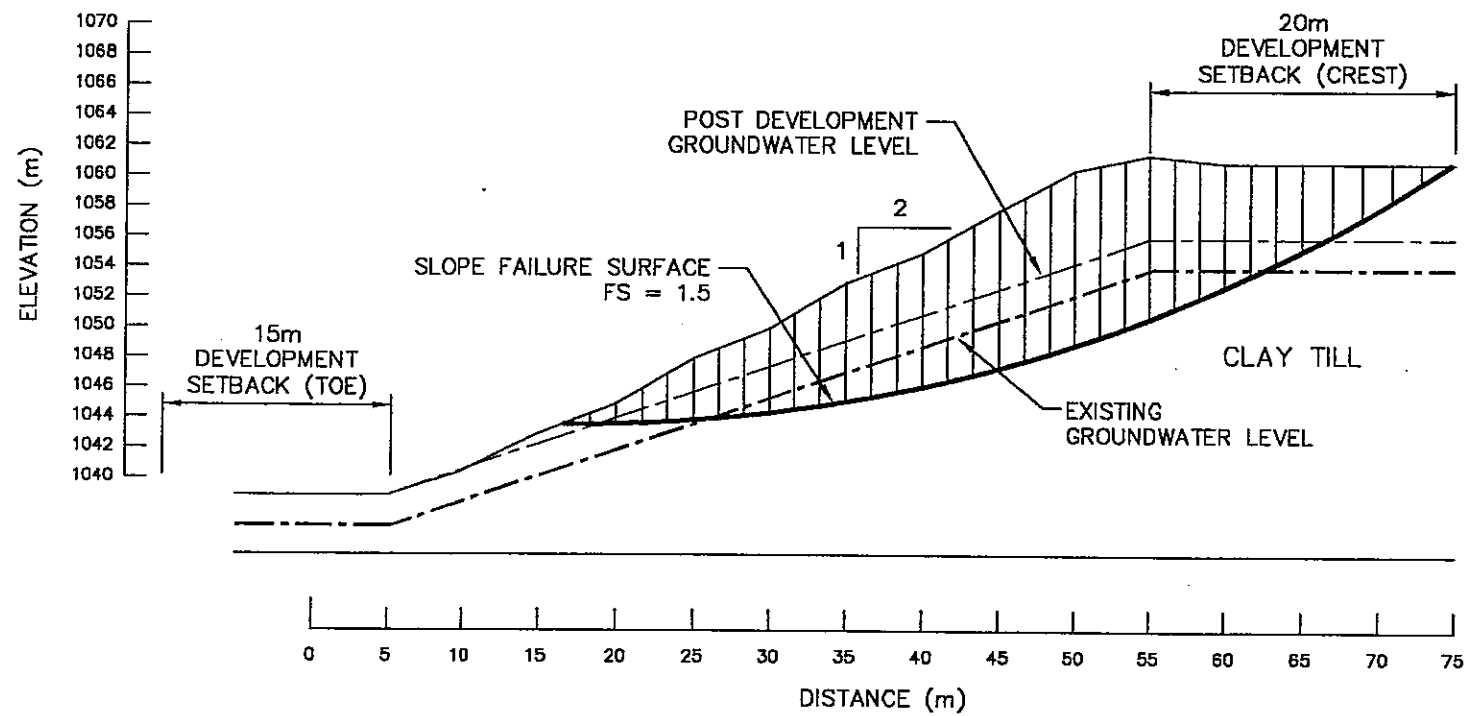

CROSS SECTION B - B'
SLOPE STABILITY ASSESSMENT

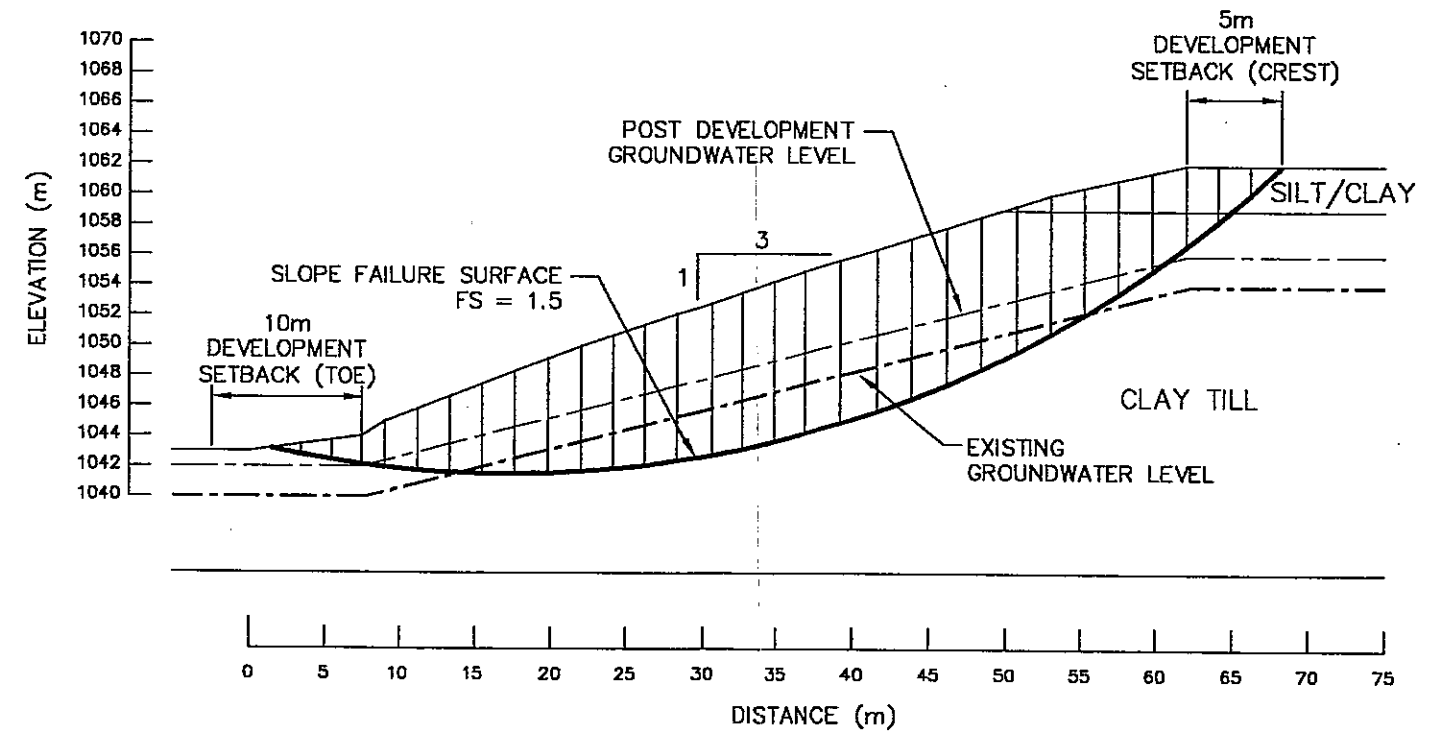

Jacques
Whitford

REFERENCE

SCALE : 1 : 500
DATE : 7/12/01
DRAWN BY : LH
APPROVED BY : LP

CLIENT:
TITLE:

NEXEN INC. c/o ASSOCIATED ENGINEERING ALBERTA LTD.

CROSS SECTIONS A-A' AND B-B'
EAST OKOTOKS INDUSTRIAL PARK
OKOTOKS, ALBERTA

DRAWING NO.

3

10000\10700\10764\10764-3.dwg 7/12/01