


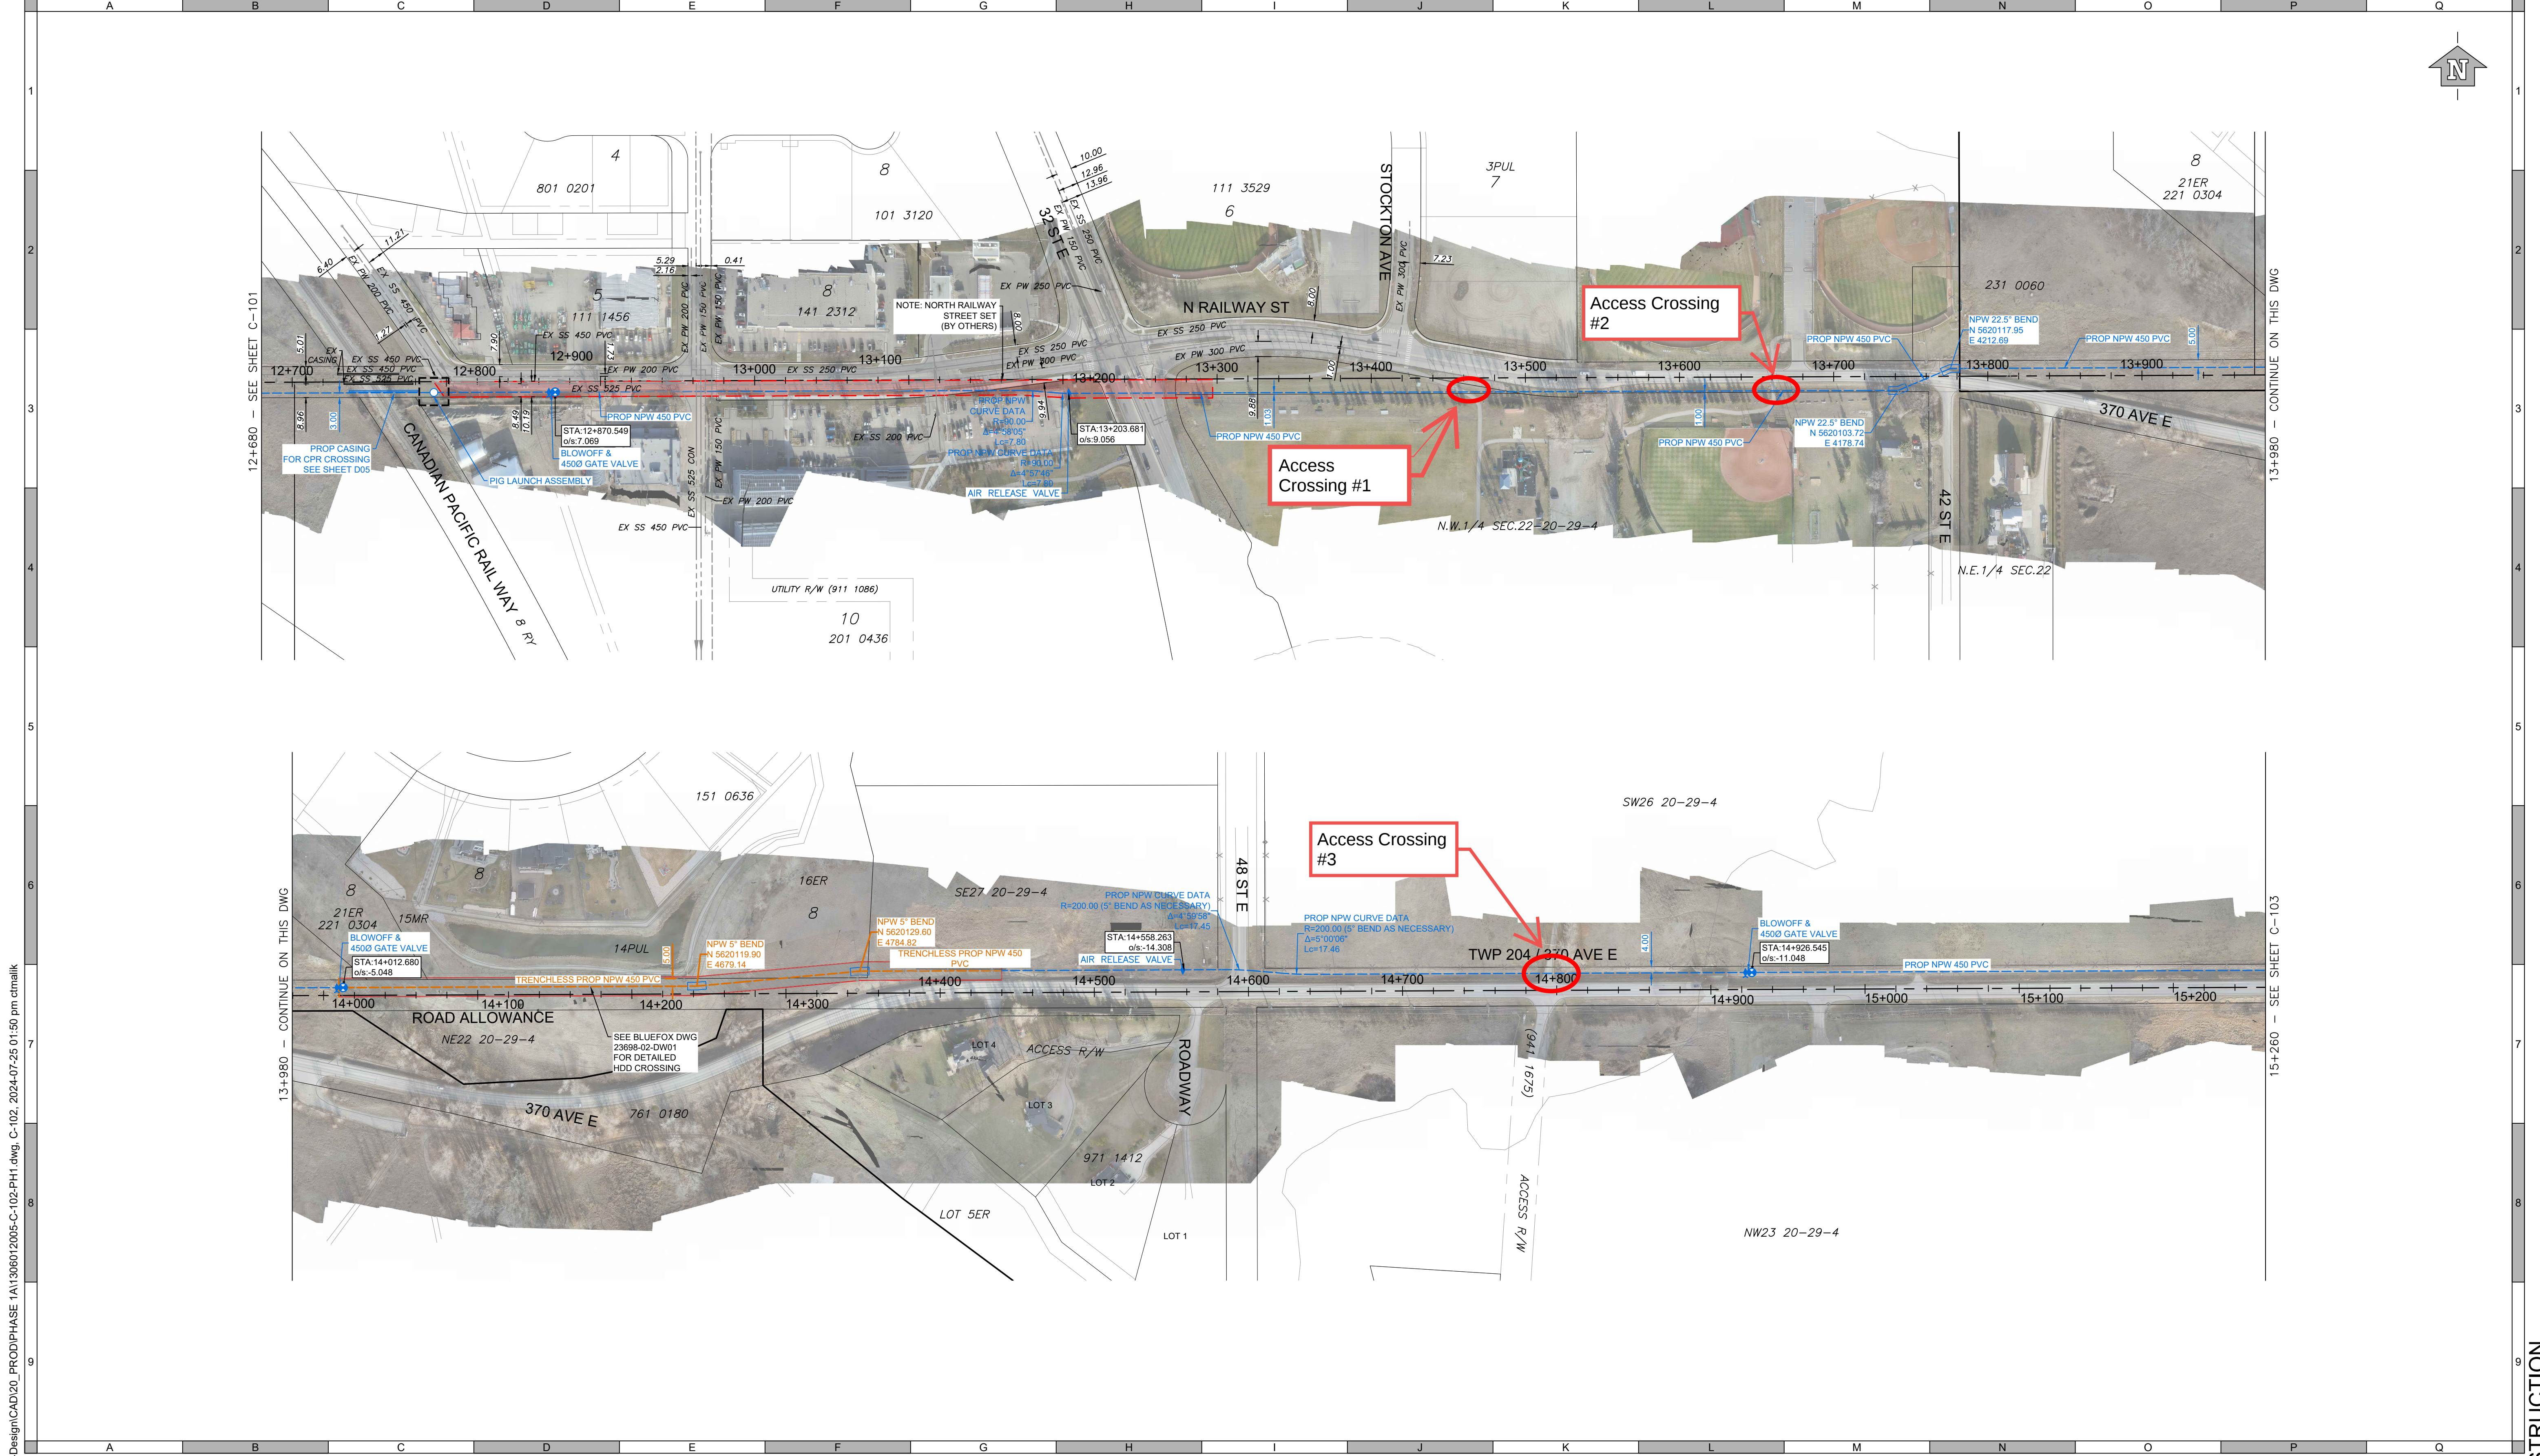

ATTENTION
This drawing is prepared for the sole use of Client Name
No representations of any kind are made by Urban Systems Ltd. or its employees to any party with whom Urban Systems Ltd. does not have a contract.
WARNING
Utilities or structures shown on this drawing were compiled from information supplied by various parties and may not be complete or accurate. Expose and conclusively confirm the location in the field all underground utilities and structures indicated on this drawing, all underground utilities in the area of the proposed work and any utilities or structures reasonably apparent from an inspection of the proposed work. Urban Systems Ltd. assumes no responsibility for loss or damage caused by third party negligence or failure to comply with the above.

SURVEY INFORMATION
Prepared by: Urban Systems Survey Inc.
Coordinate System: 3TM-NAD83-114
Compilation Date: April, 2024

ISSUED FOR
RFP
JULY 25, 2024
urbansystems.ca

Professional Seals

#	Date	Issue / Revision	App
0	2024-07-25	ISSUED FOR RFP	PN



**URBAN
SYSTEMS**

Scale
1:2000
0 40 80m

Quality Control by
Designed by
Drawn by

P. Nettleton
N. Foxcroft
W. Chen

FOOTHILLS OKOTOKS REGIONAL WATER PROJECT			
PIPELINE PHASE 1 Overall Site Servicing Plan Station 12+680 to 15+260			
Sheet Number	4 of 21		
Project Number	Drawing Number	Revision	
1306.0120.05	C-102	0	

ANSI expand D (34.00 x 22.00 inches) 25mm

U:\Projects_CAD\13060120\050-D-Design\CAD\20_PROD\PHASE 1\1306012005-C-102-PH1.dwg, C-102, 2024-07-25 01:50 pm ctmalk

NOT FOR CONSTRUCTION



U:\Projects_CAD\1306012005-C-103-Overall Site Servicing Plan.dwg, C-103, 2024-07-25 01:49 pm ctmalk

ATTENTION
This drawing is prepared for the sole use of Client Name.
No representations of any kind are made by Urban Systems Ltd. or its employees to any party with whom Urban Systems Ltd. does not have a contract.
WARNING
Utilities or structures shown on this drawing were compiled from information supplied by various parties and may not be complete or accurate. Expose and conclusively confirm the location in the field all underground utilities and structures indicated on this drawing. All underground utilities in the area of the proposed work and any utilities or structures reasonably apparent from an inspection of the proposed work. Urban Systems Ltd. assumes no responsibility for loss or damage caused by third party negligence or failure to comply with the above.

SURVEY INFORMATION
Prepared by: Urban Systems Survey Inc.
Coordinate System: 3TM-NAD83-114
Compilation Date: April, 2024

ISSUED FOR RFP
JULY 25, 2024
urbansystems.ca

Professional Seals

#	Date	Issue / Revision	App
0	2024-07-25	ISSUED FOR RFP	PN



URBAN SYSTEMS

Scale 1:XXX SCALE NOT SELECTED

Quality Control by P. Nettleton
Designed by N. Foxcroft
Drawn by W. Chen

FOOTHILLS OKOTOKS REGIONAL WATER PROJECT
PIPELINE PHASE 1
Overall Site Servicing Plan
Station 15+260 to 18+000

Sheet Number	5 of 21
Project Number	Drawing Number
1306.0120.05	C-103
Revision	0

NOT FOR CONSTRUCTION