



FOOTHILLS OKOTOKS REGIONAL WATER PROJECT - PIPELINE PHASE 4

Municipal Address: -

Legal Description: -

ISSUED FOR
RFP
NOVEMBER 13, 2024
urbansystems.ca



SITE LOCATION
NTS

List of Drawings

COVERS

C-400

C-401

C-402

C-403

C-404

PLAN-PROFILES

C-450

C-451

C-452

C-453

C-454

C-455

C-456

C-457

C-458

D-401

D-402

D-403

Legend

Index Plan

Overall Site Servicing Plan

Overall Site Servicing Plan

Overall Site Servicing Plan

Plan & Profile - Sta 37+000 - Sta 37+680

Plan & Profile - Sta 38+000 - Sta 38+680

Plan & Profile - Sta 38+680 - Sta 39+360

Plan & Profile - Sta 39+360 - Sta 40+040

Plan & Profile - Sta 40+040 - Sta 40+680

Plan & Profile - Sta 40+680 - Sta 41+240

Plan & Profile - Sta 41+240 - Sta 41+960

Plan & Profile - Sta 41+960 - Sta 42+460






Plan & Profile - Sta 42+460 - Sta 43+084

Details

Details








Details

URBAN
SYSTEMS

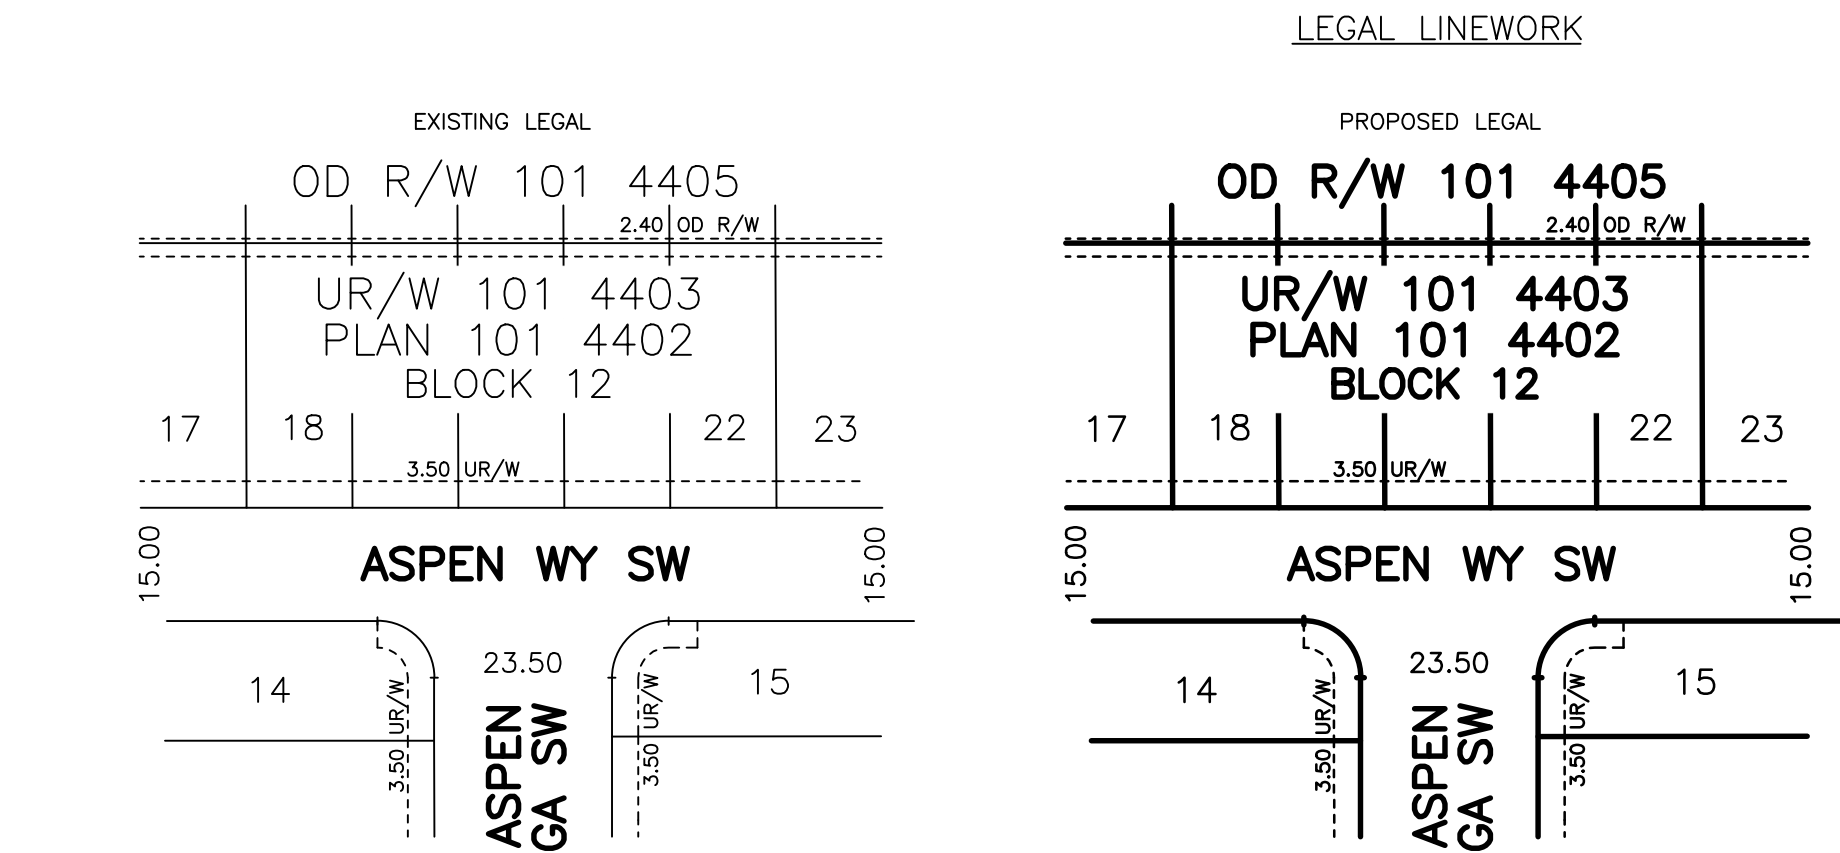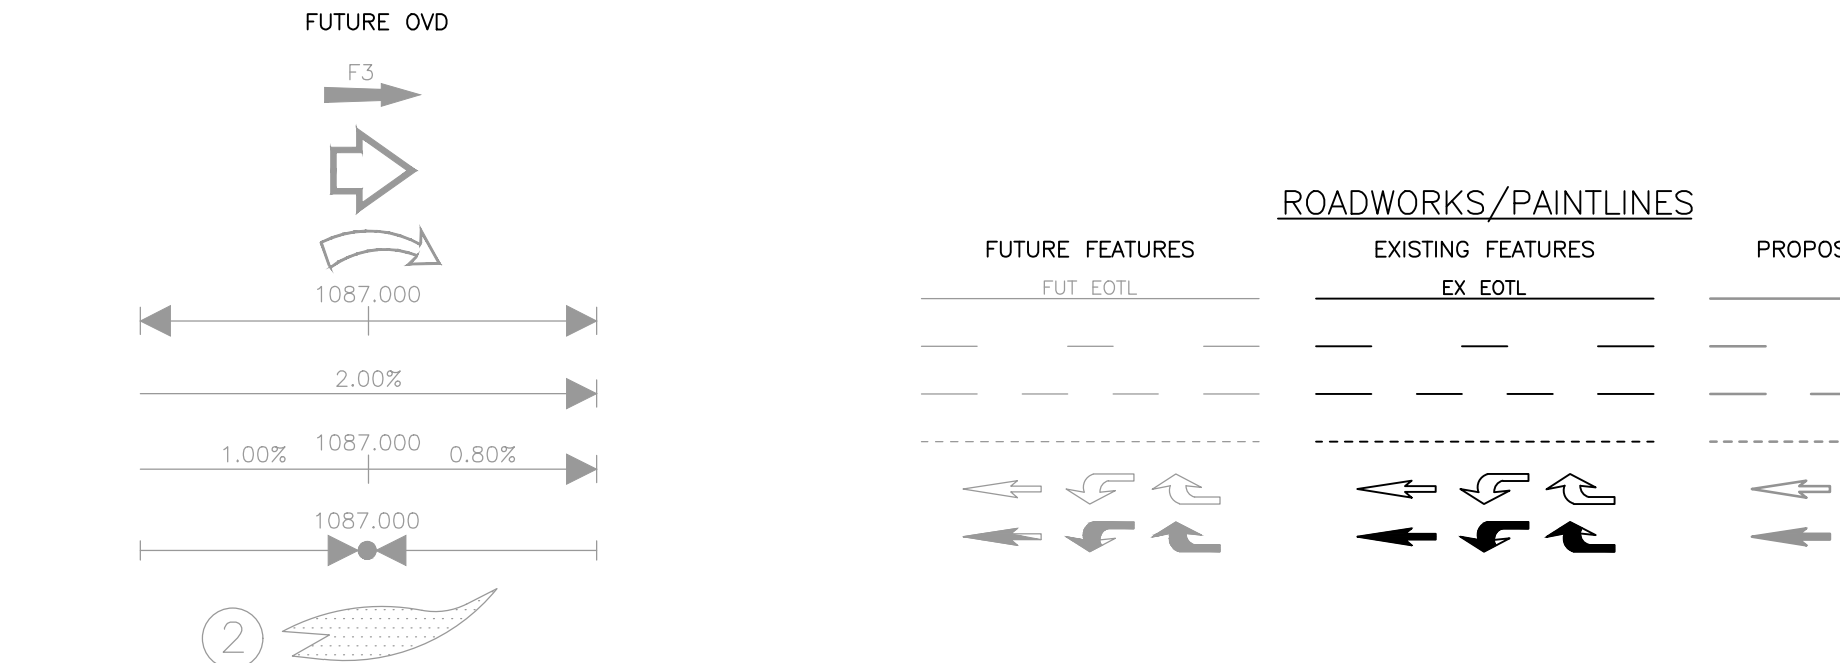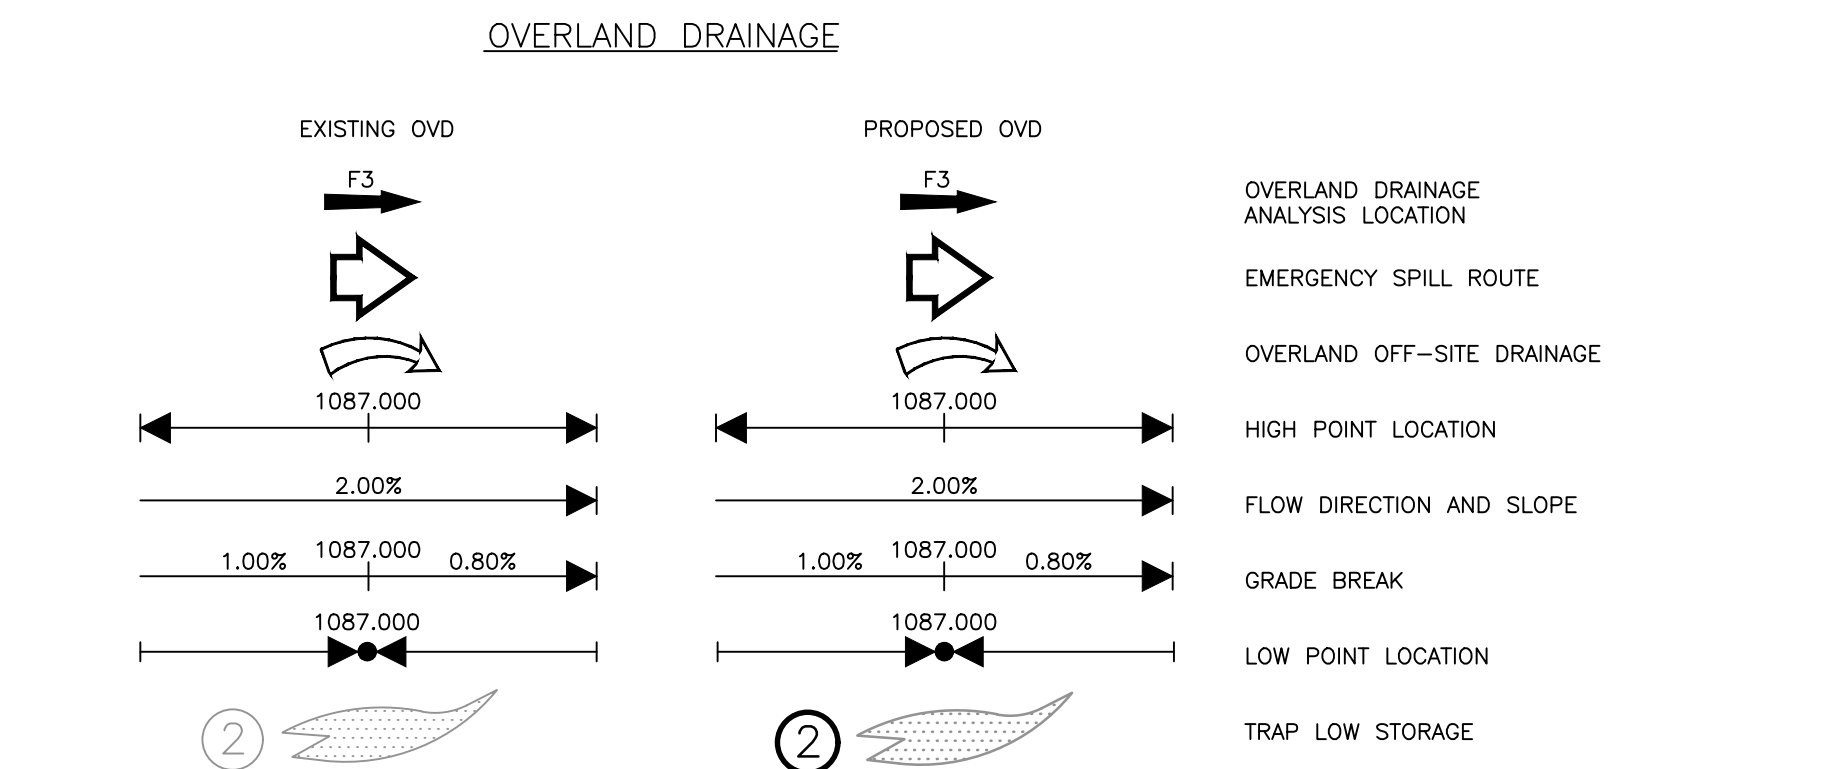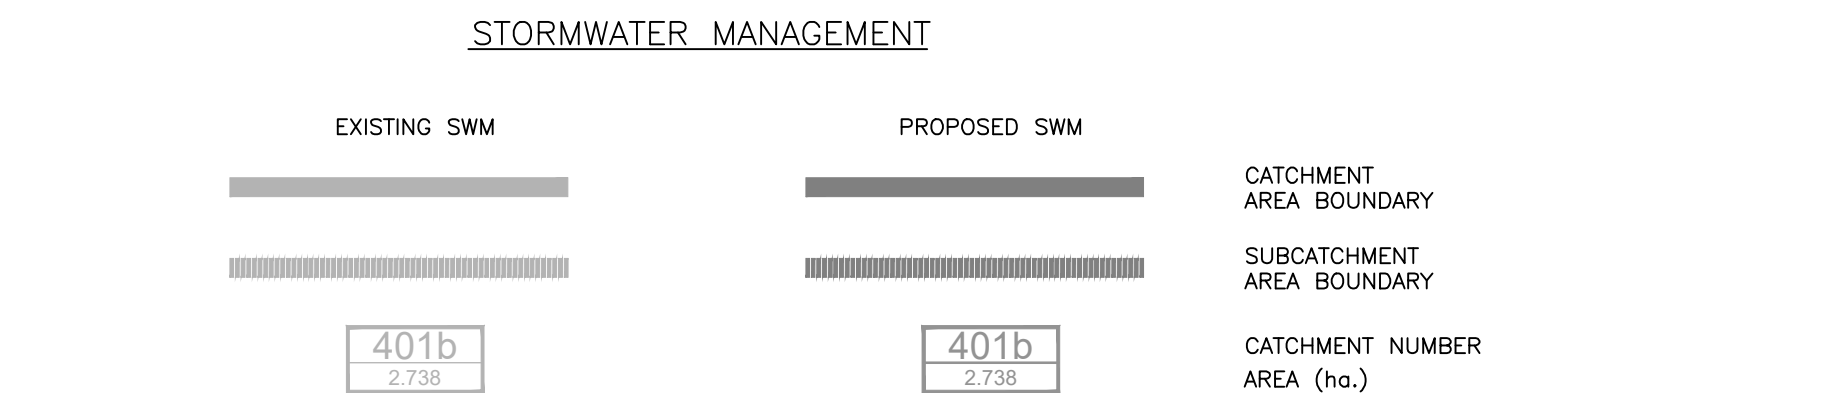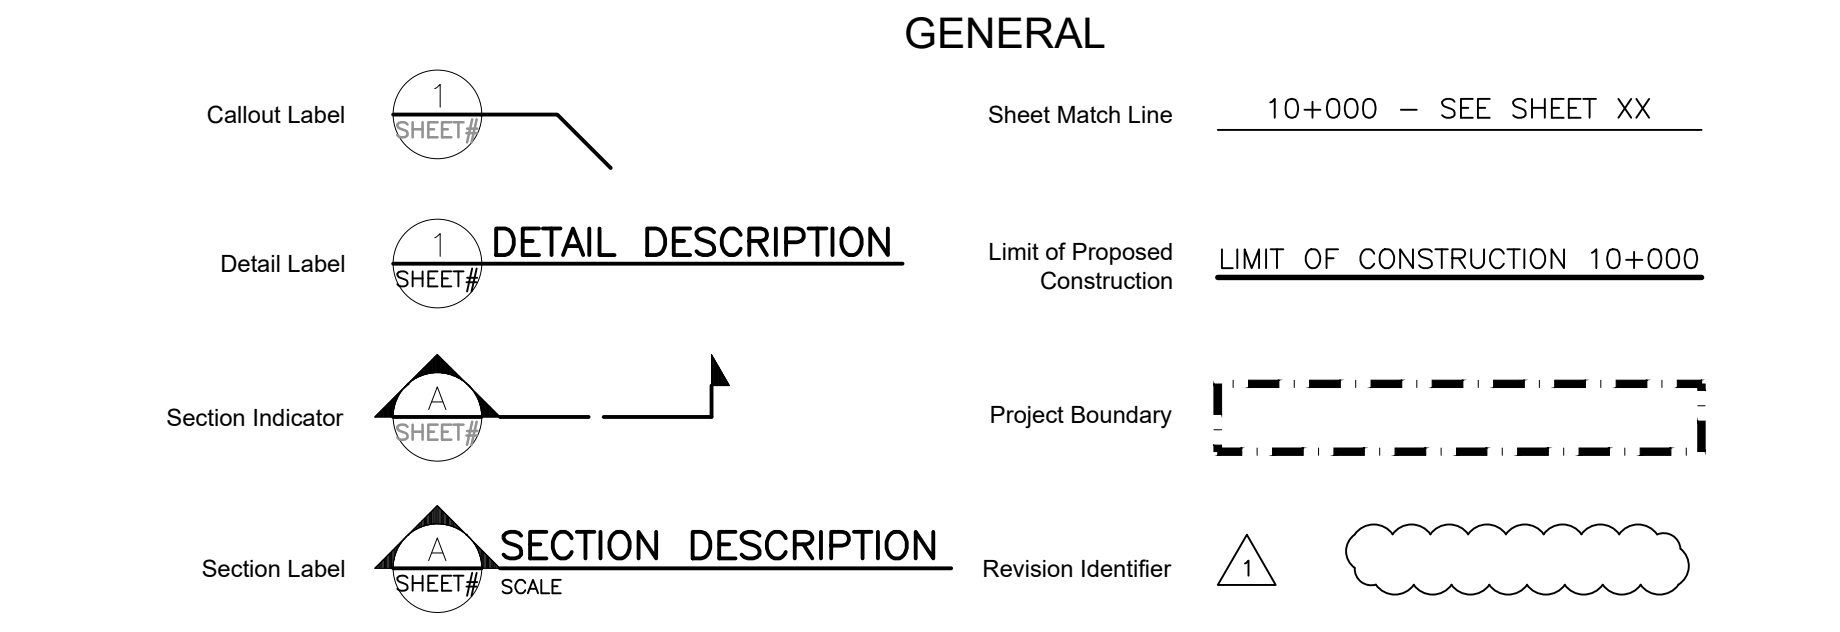

ATTENTION


SURVEY INFORMATION

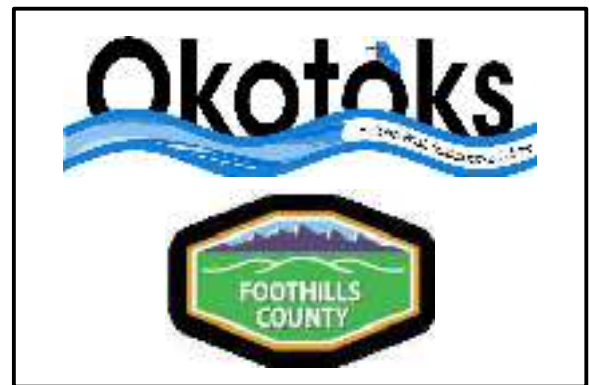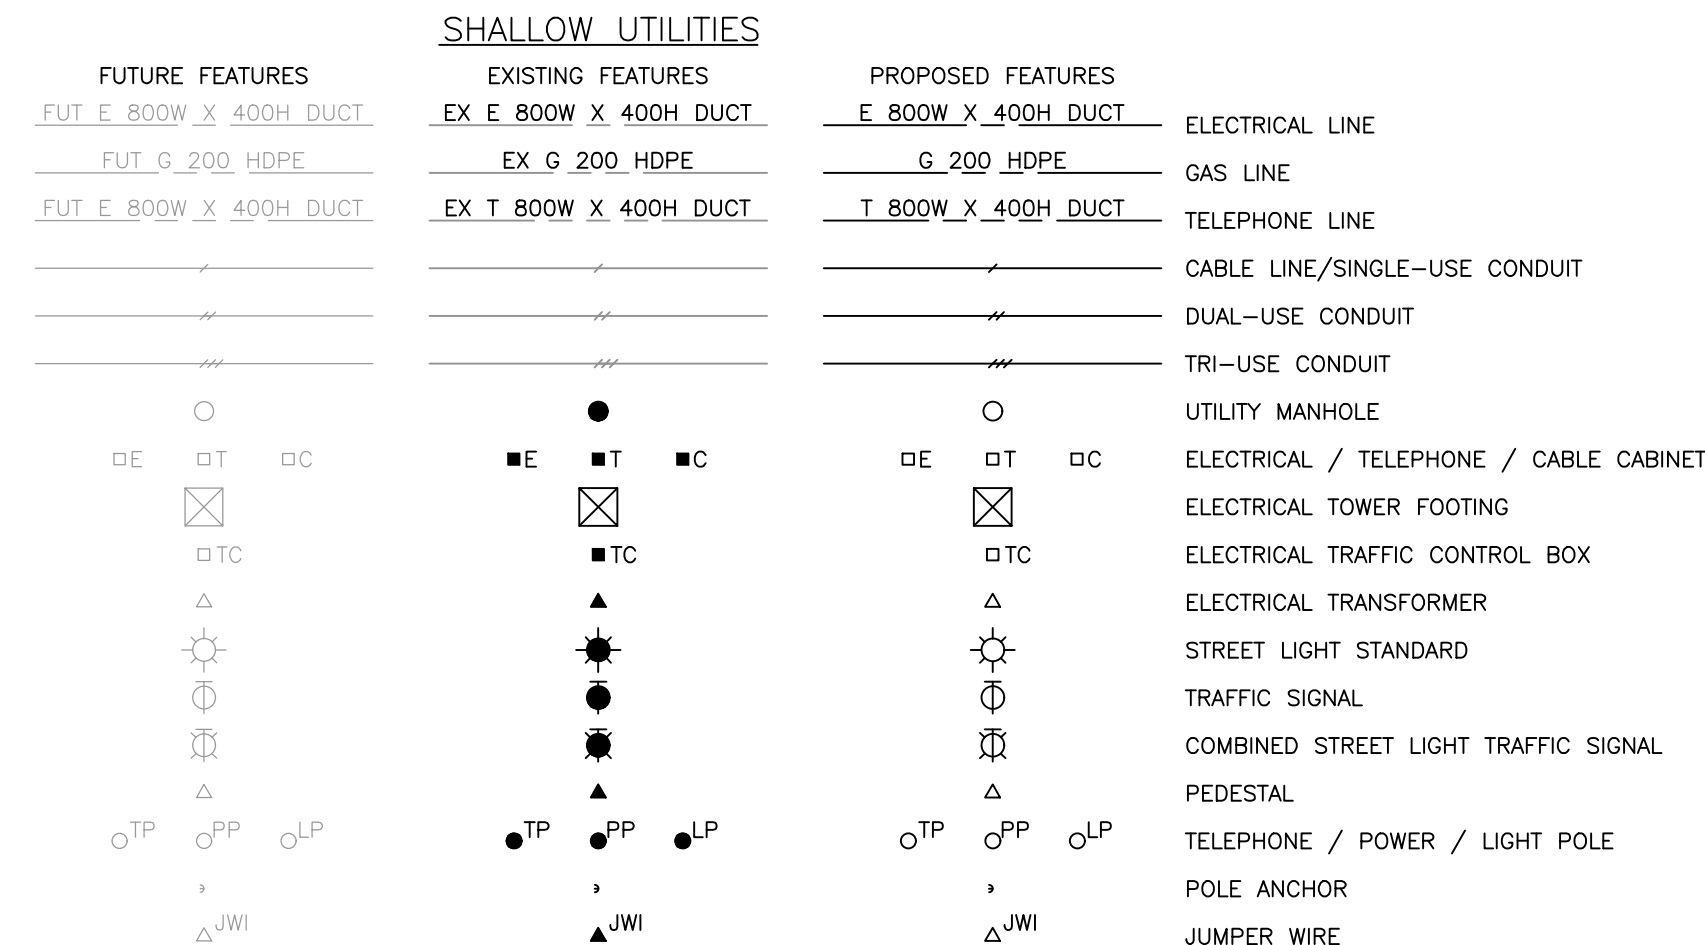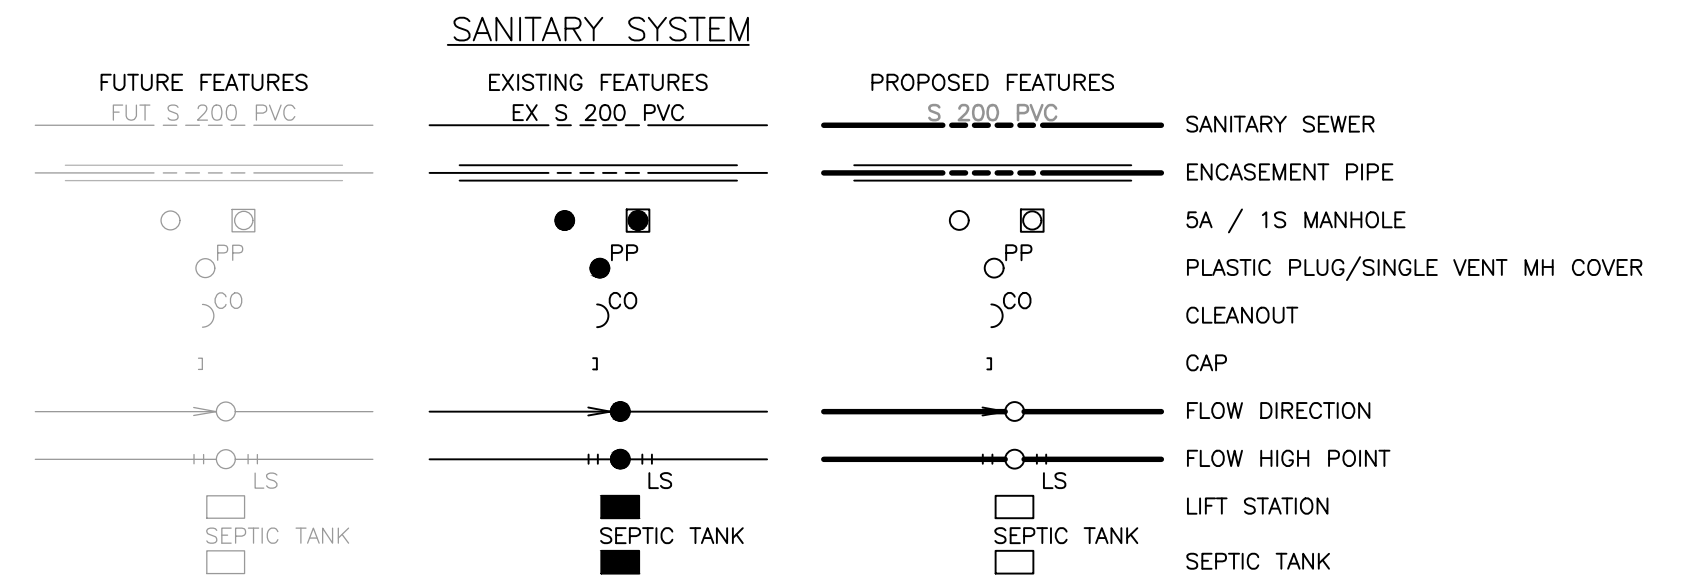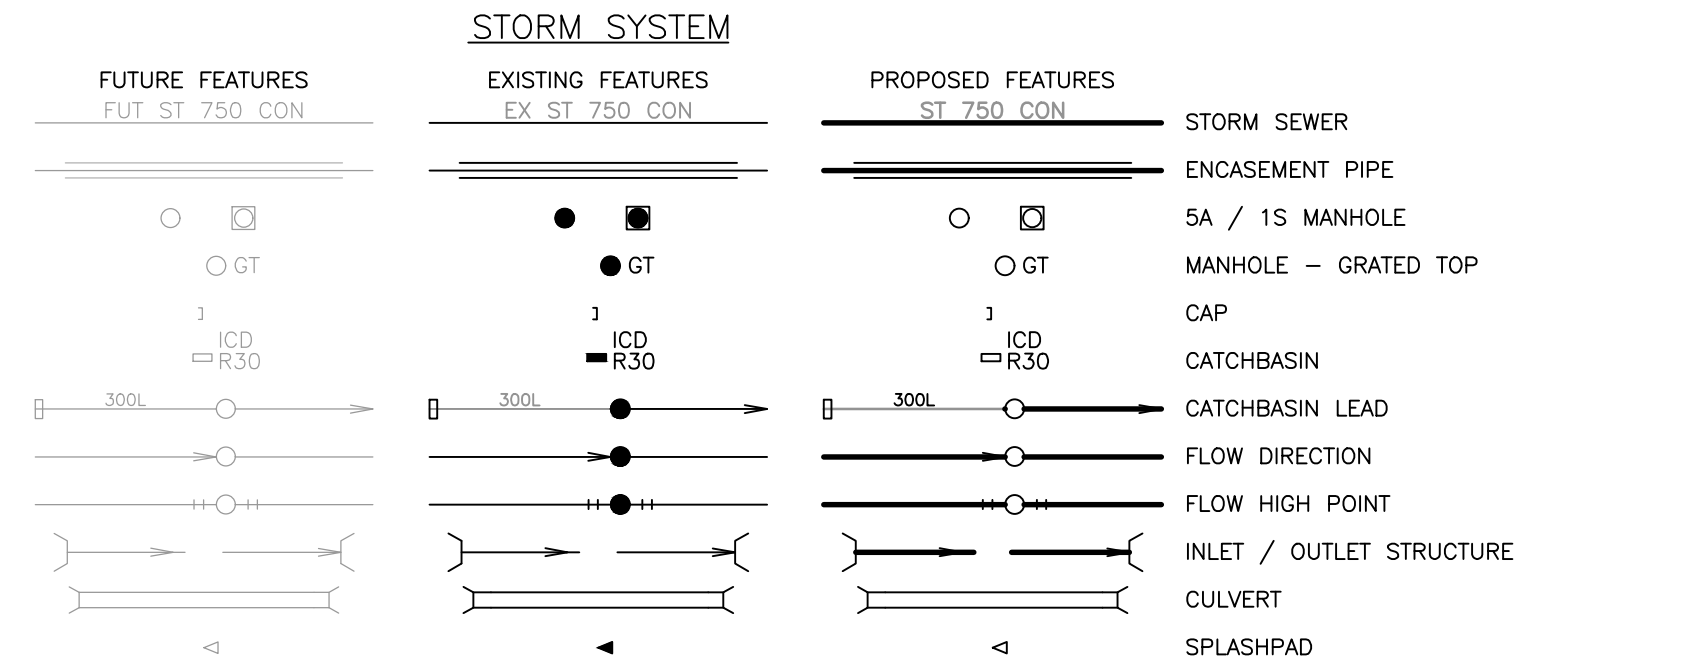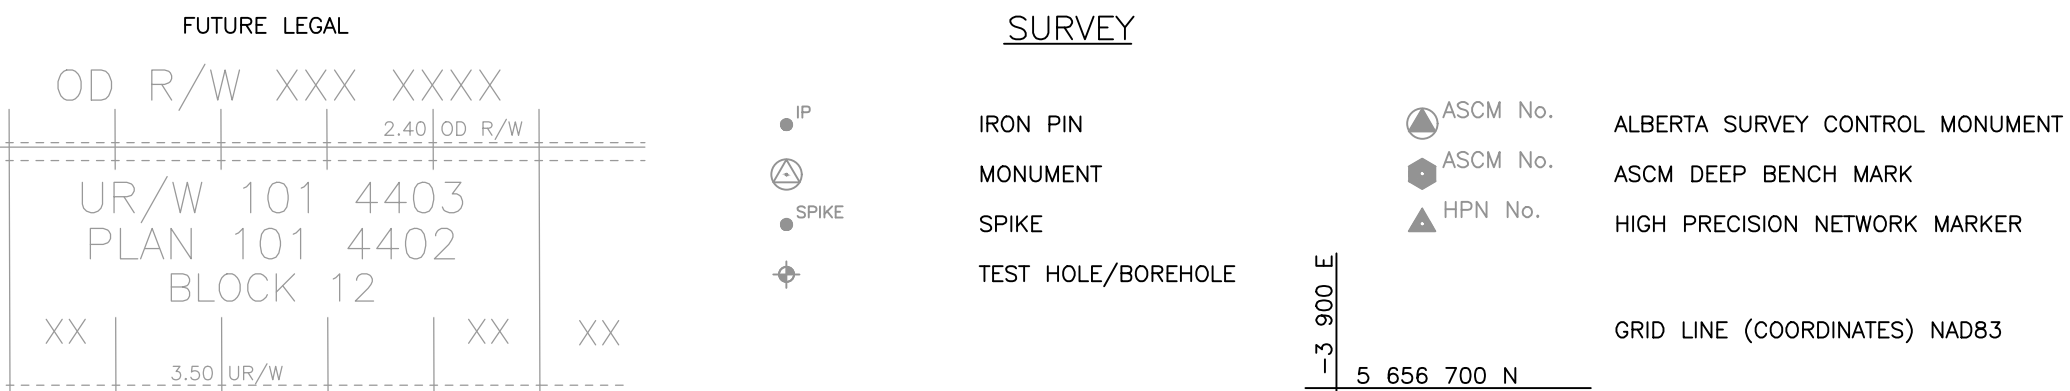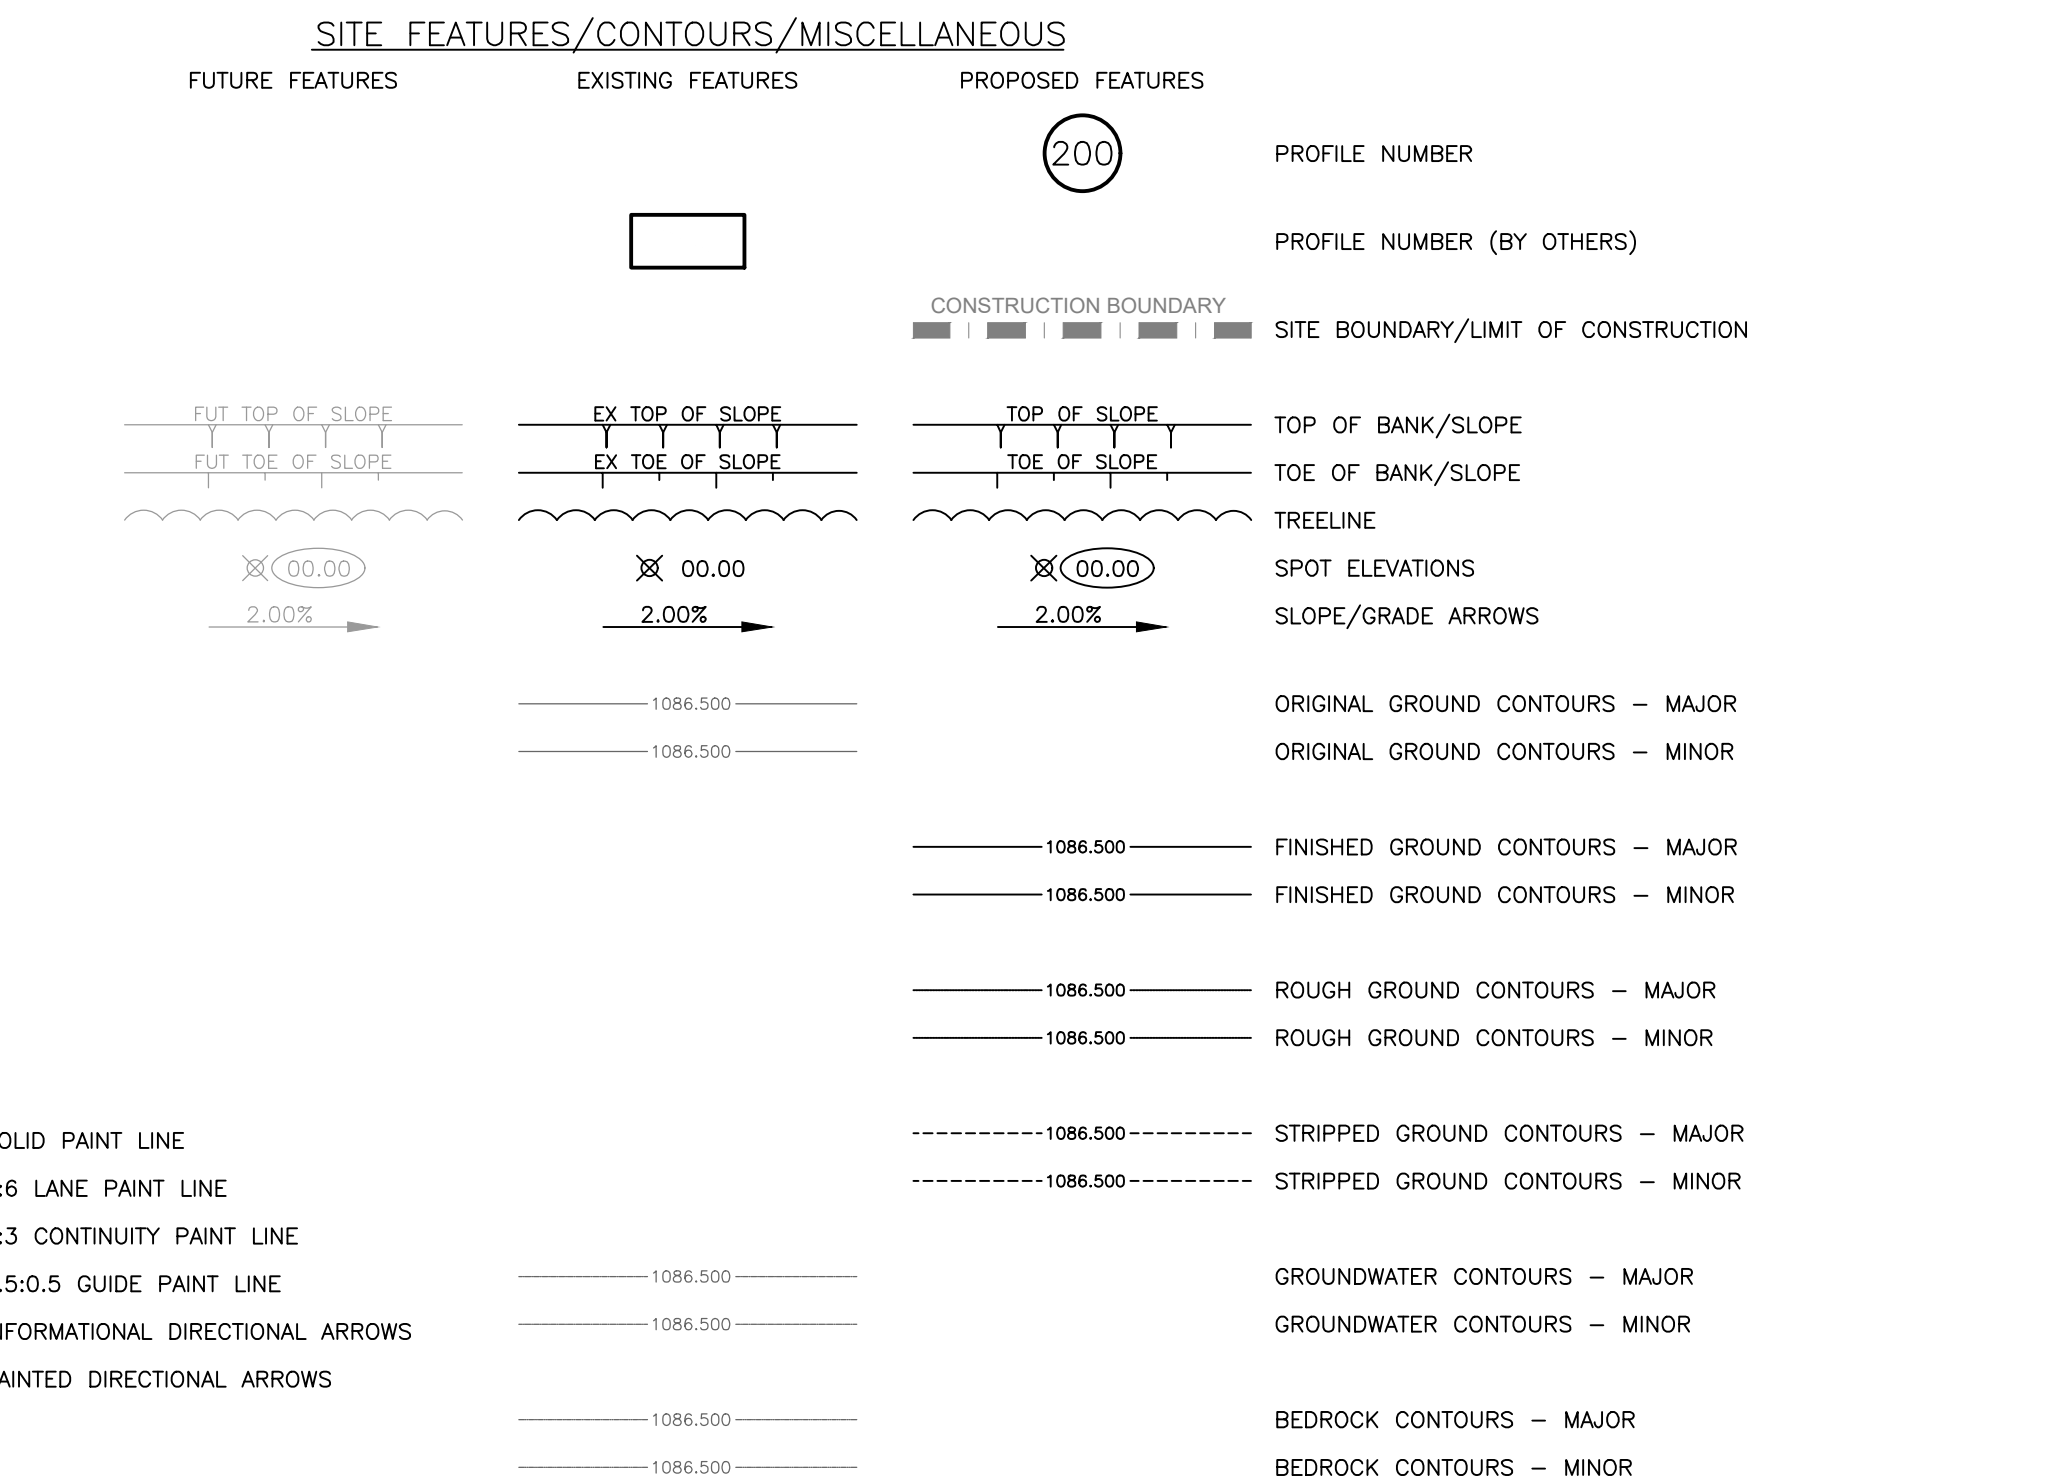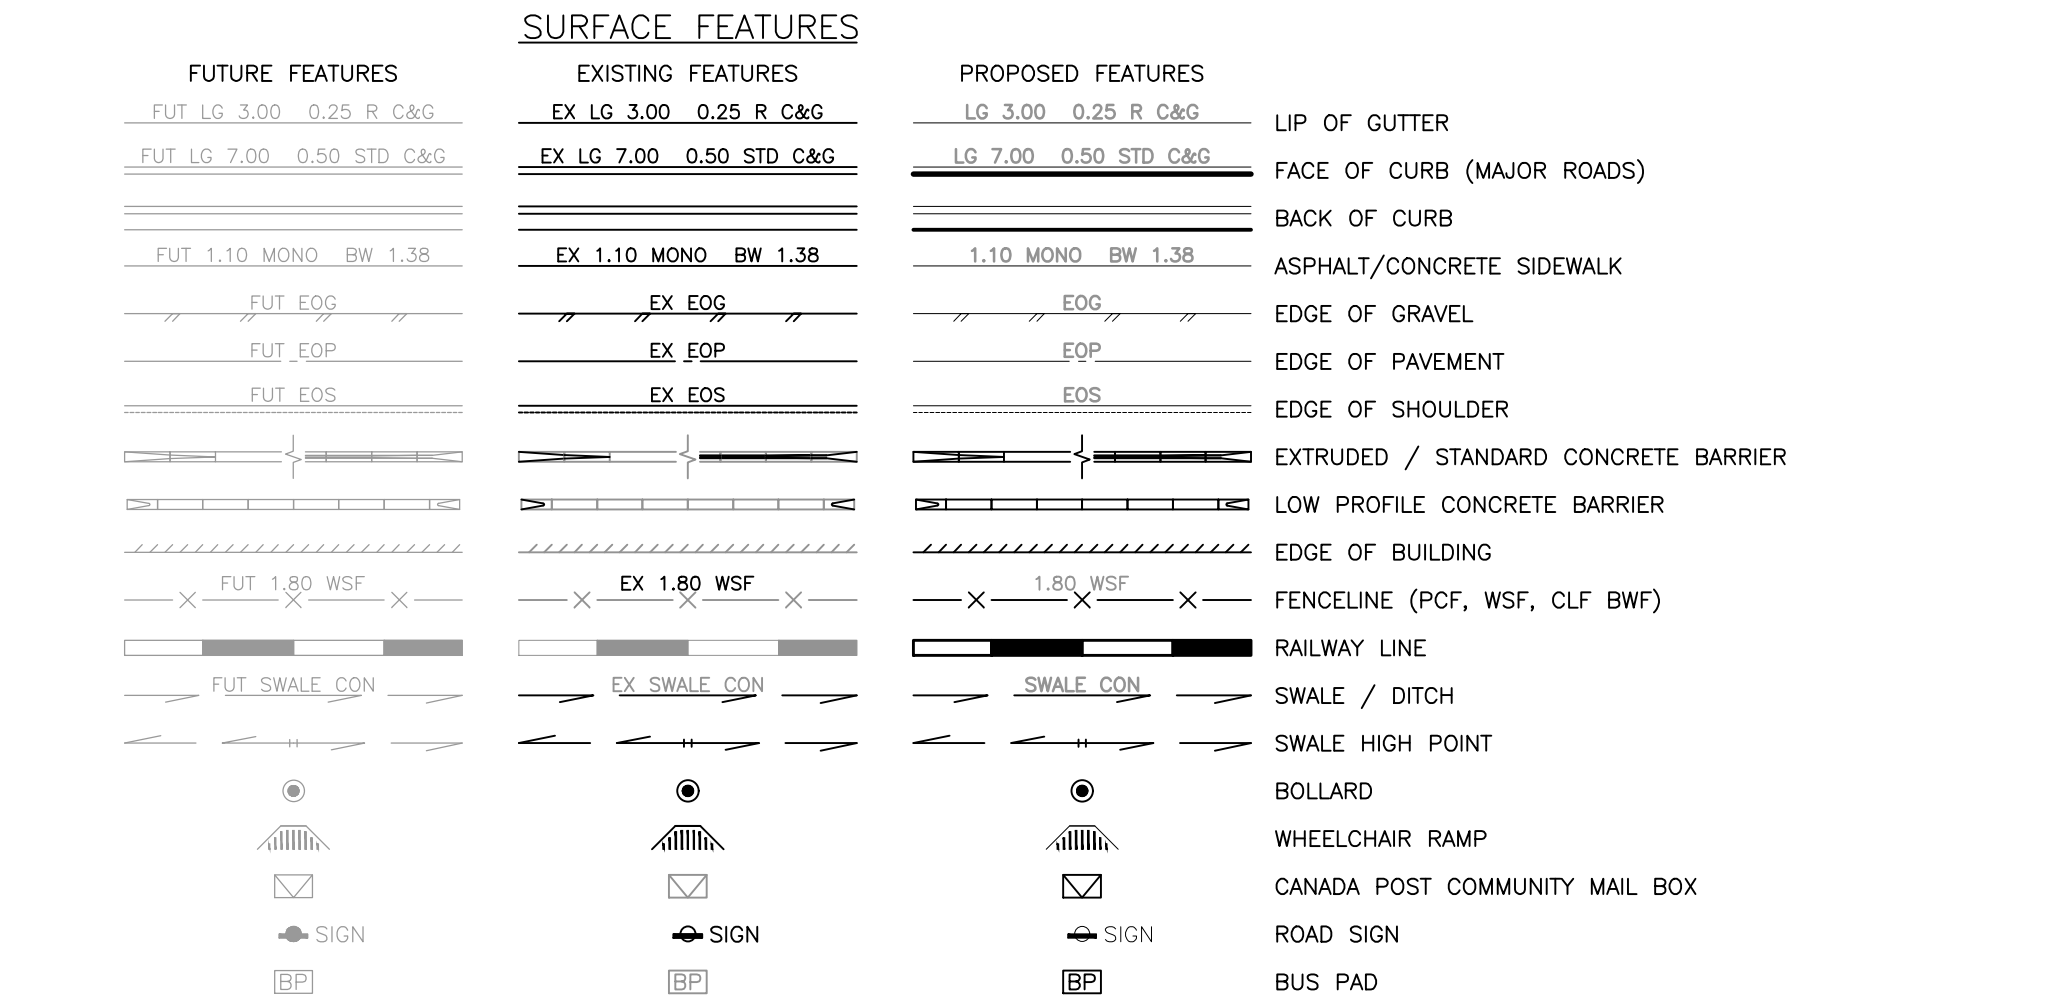

FOOTHILLS OKOTOKS
REGIONAL WATER PROJECT
PIPELINE PHASE 4
Legend

NOT TO SCALE

ISSUED FOR
RFP
NOVEMBER 13, 2024
urbansystems.ca

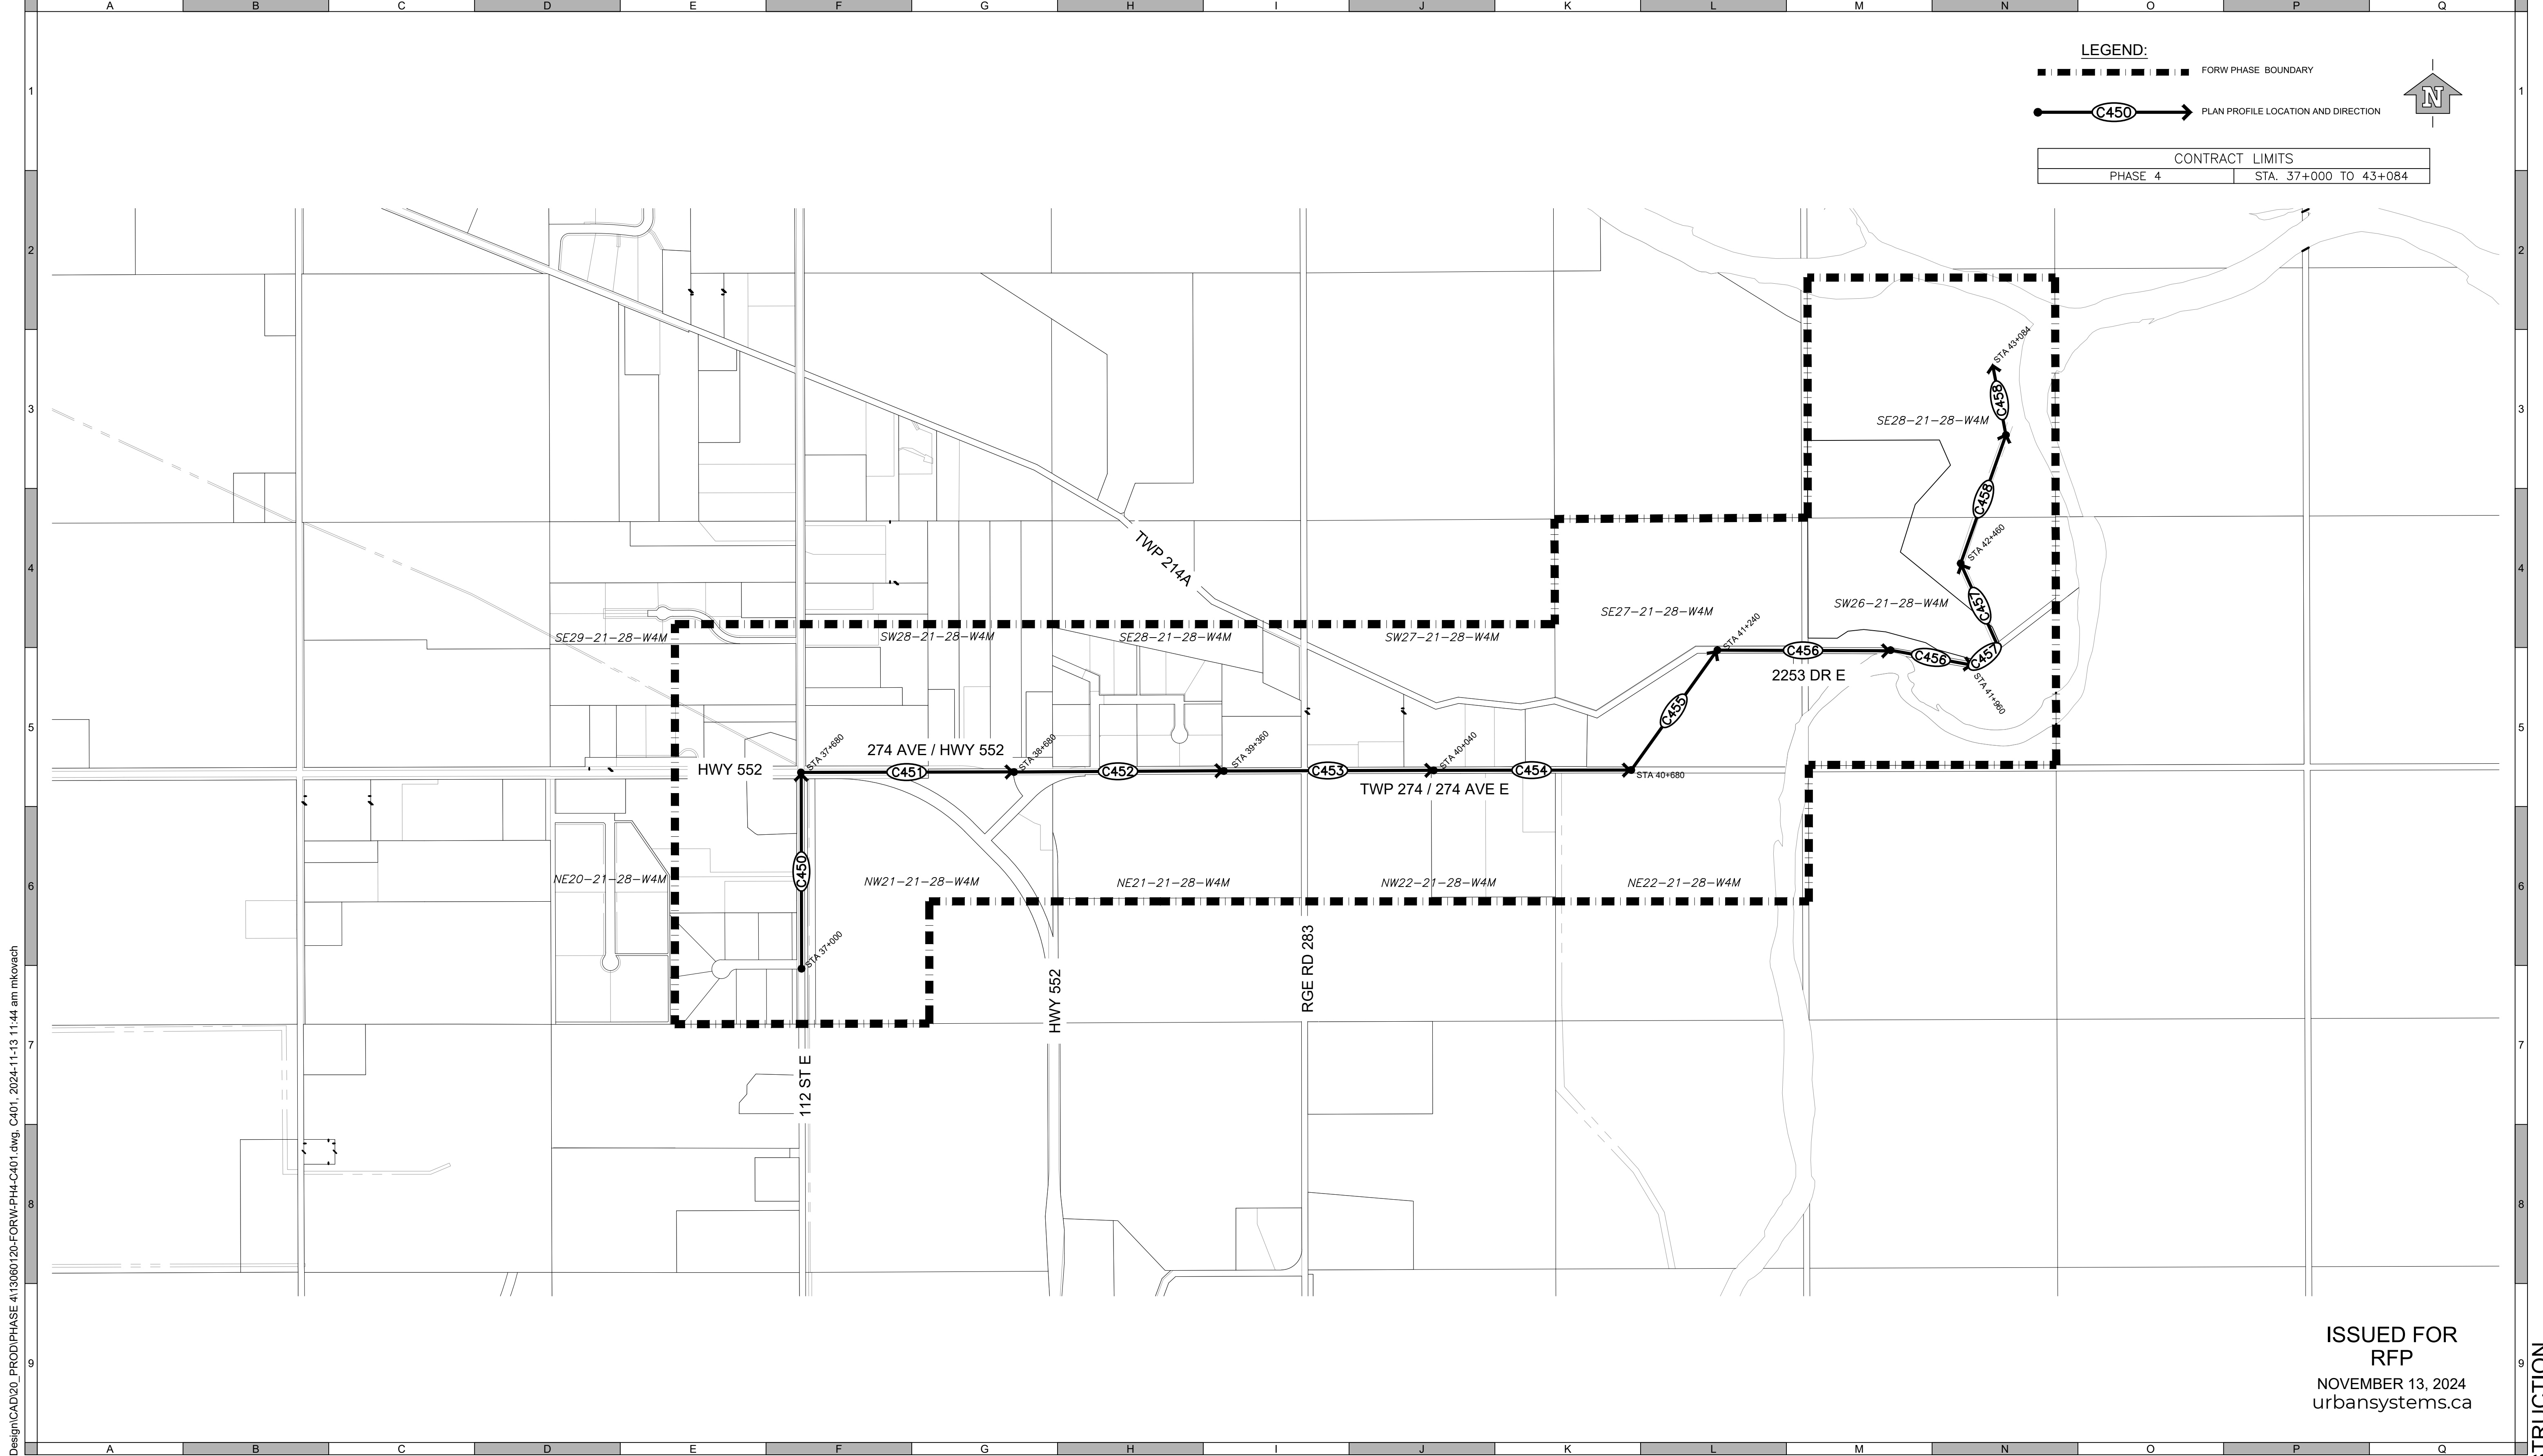


LEGEND:

FORW PHASE BOUNDARY

C450

PLAN PROFILE LOCATION AND DIRECTION

CONTRACT LIMITS	
PHASE 4	STA. 37+000 TO 43+084

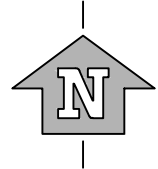

ATTENTION
This drawing is prepared for the sole use of FOOTHILLS COUNTY ("the Client"). Urban Systems Ltd. makes no representations and shall bear no responsibility or duty in law to any party, other than the Client, for any use of this drawing for any purpose without the express written authority of Urban Systems Ltd.

ADVISORY & WARNING
Utilities or structures shown on this drawing were compiled from information supplied by other sources and may not be complete or accurate at the time of review. It is the sole responsibility of any party making use of this drawing to expose and conclusively confirm the location in the field of all underground utilities and structures, whether or not indicated on this drawing, all underground utilities in the area of the proposed work, and any utilities or structures reasonably apparent from an inspection of the proposed worksite. Urban Systems Ltd. shall bear no responsibility or duty in law for loss or damage to any party, whether in contract or tort, in the event of their failure to comply with the above.

SURVEY INFORMATION
Prepared by: Urban Systems Survey Inc.
Coordinate System: 3TM-NAD83-114
Compilation Date: April, 2024

Professional Seals

#	Date	Issue / Revision	App
0	2024-11-13	Issued for RFP	GH



URBAN SYSTEMS

Scale
1:10000
0 200 400m


Quality Control by
Designed by
Drawn by

G.Harcombe
C.Troung Malik
M.Kovach

FOOTHILLS OKOTOKS REGIONAL WATER PROJECT PIPELINE PHASE 4 Index Plan			
Sheet Number	2 of 17		
Project Number	Drawing Number	Revision	
1306.0120.05	C-401	0	

ANSI expand D (34.00 x 22.00 inches) 25mm

NOT FOR CONSTRUCTION

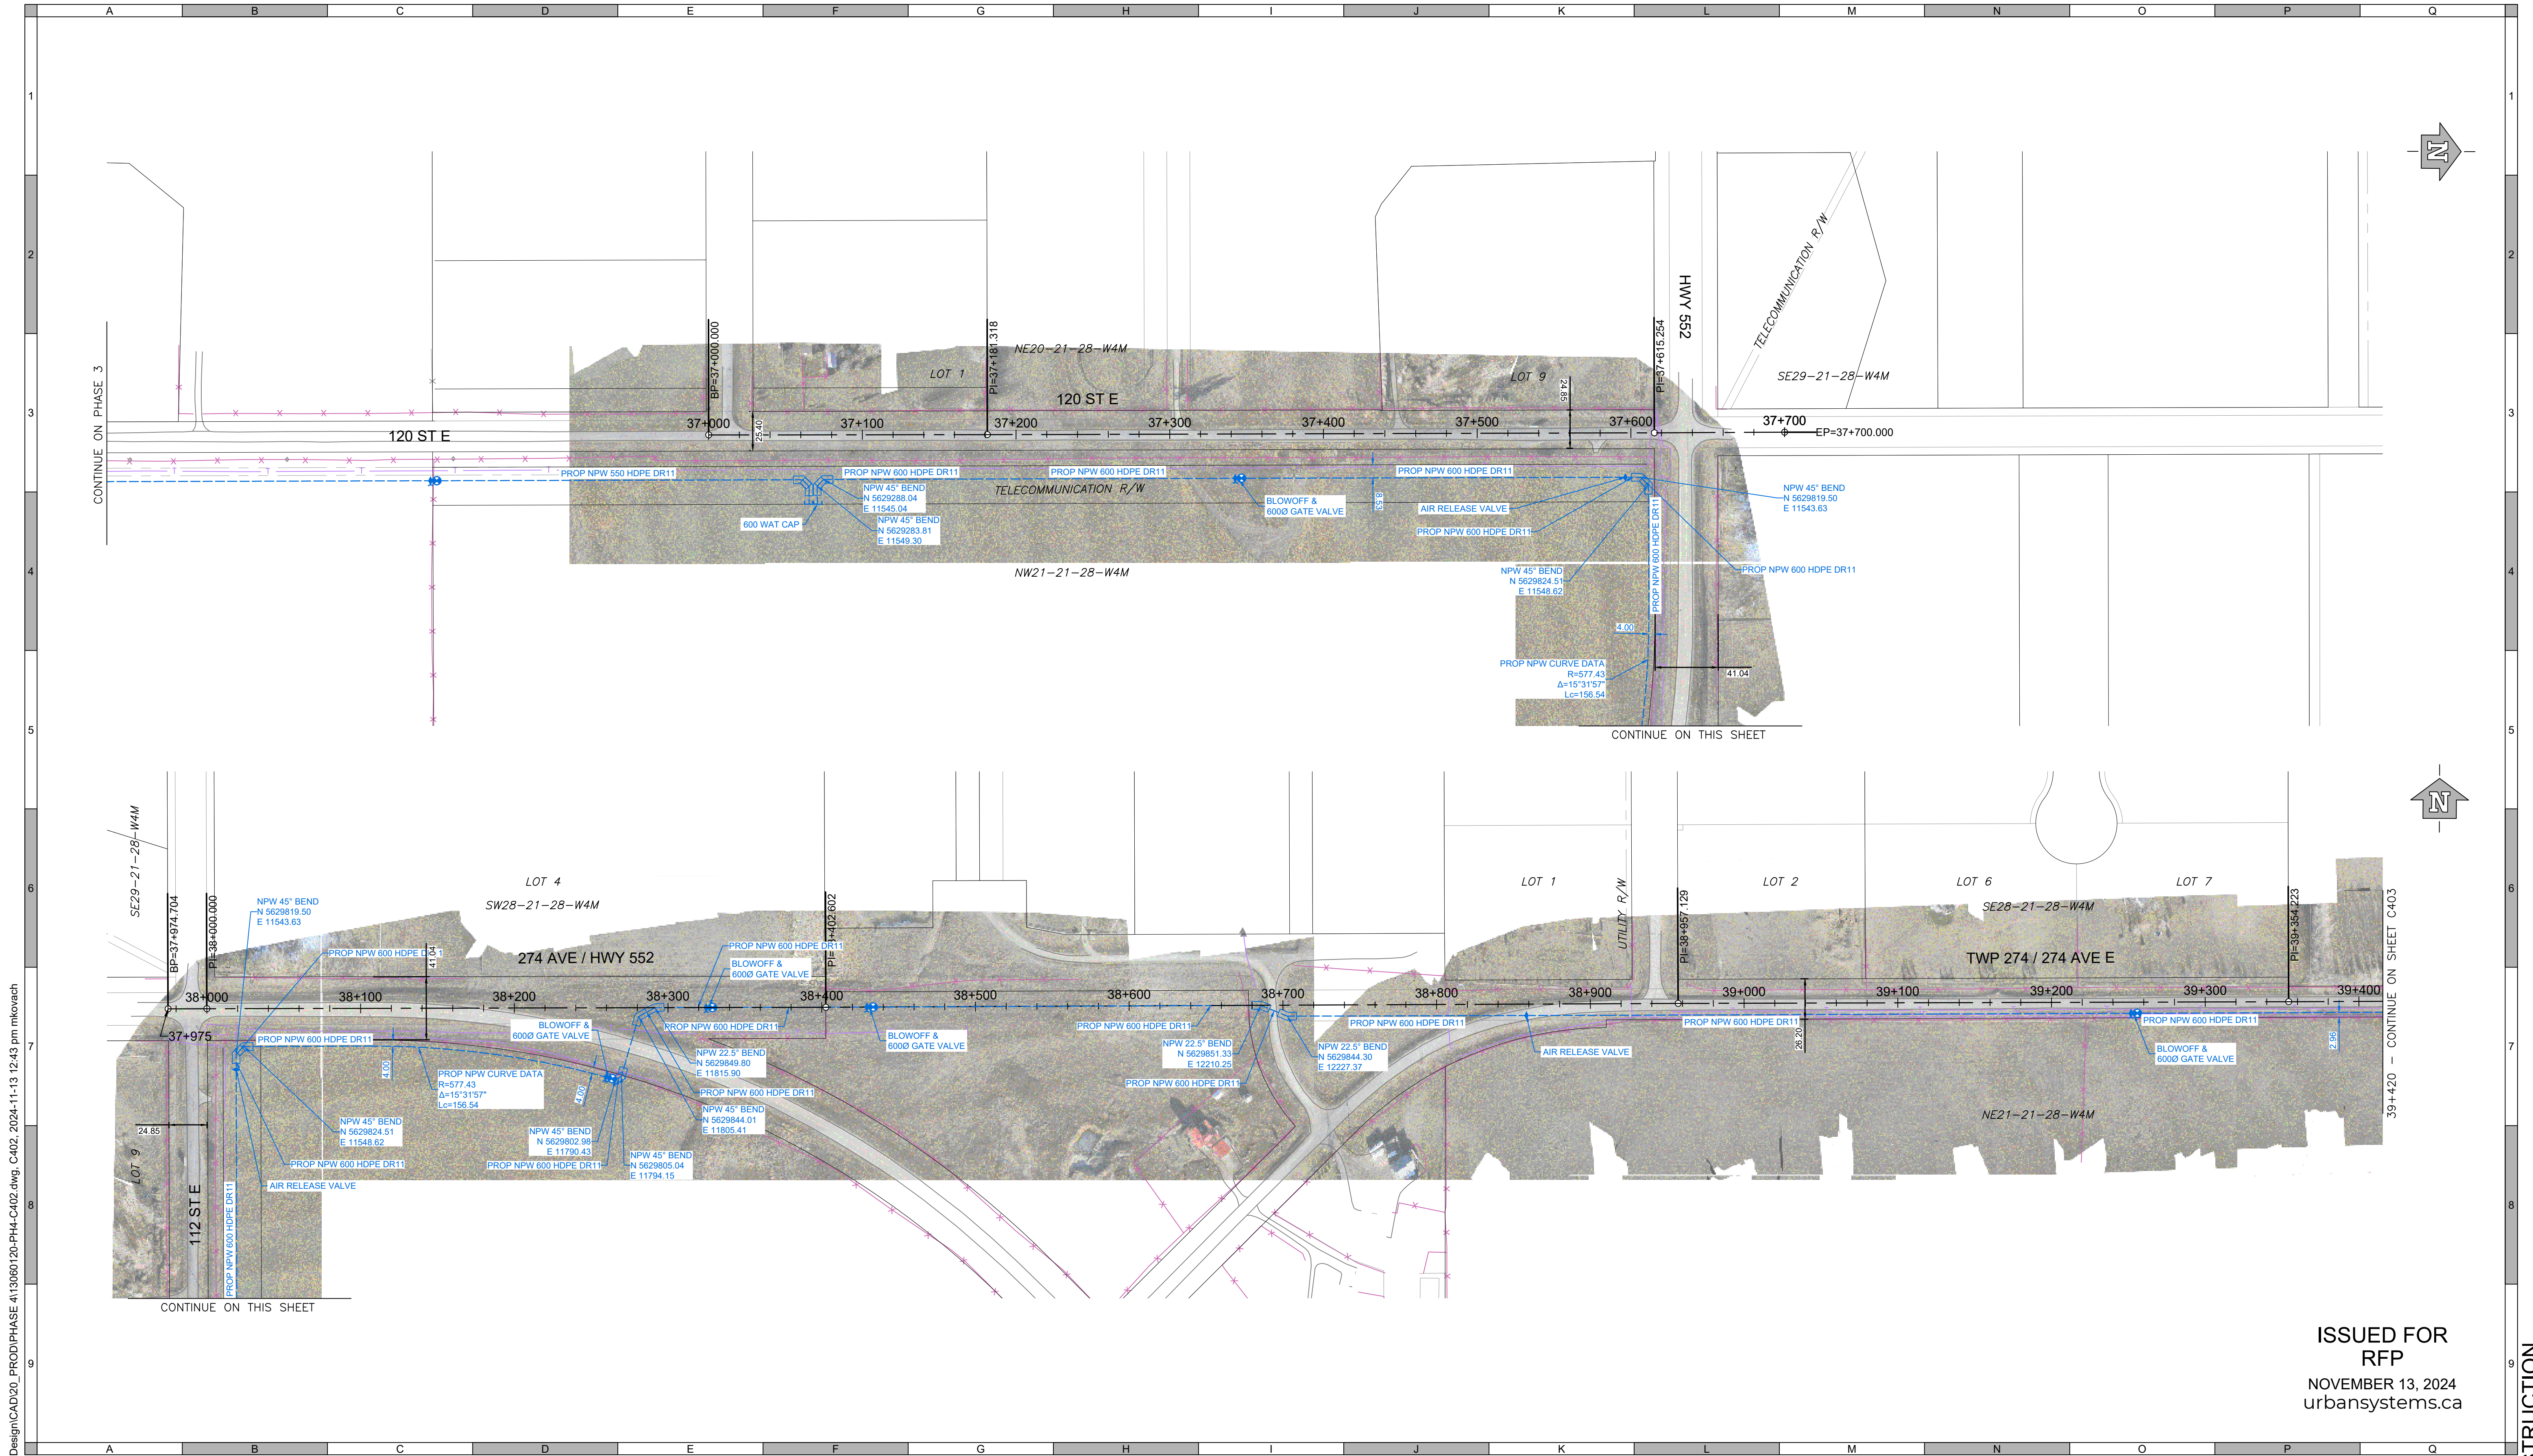

ATTENTION
This drawing is prepared for the sole use of Foothills County ("the Client"). Urban Systems Ltd. makes no representations and shall bear no responsibility or duty in law to any party, other than the Client, for any use of this drawing for any purpose without the express written authority of Urban Systems Ltd.

ADVISORY & WARNING
Utilities or structures shown on this drawing were compiled from information supplied by other sources and may not be complete or accurate at the time of review. It is the sole responsibility of any party making use of this drawing to expose and conclusively confirm the location in the field of all underground utilities and structures, whether or not indicated on this drawing, all underground utilities in the area of the proposed work, and any utilities or structures reasonably apparent from an inspection of the proposed worksite. Urban Systems Ltd. shall bear no responsibility or duty in law for loss or damage to any party, whether in contract or tort, in the event of their failure to comply with the above.

SURVEY INFORMATION
Prepared by: Urban Systems Survey Inc.
Coordinate System: 3TM-NAD83-114
Compilation Date: April, 2024

Professional Seals

#	Date	Issue / Revision	App
0	2024-11-13	Issued for RFP	GH



URBAN SYSTEMS


Scale
1:2000
0 40 80m

Quality Control by
Designed by
Drawn by

G.Harcombe
C.Troung Malik
M.Kovach

FOOTHILLS OKOTOKS REGIONAL WATER PROJECT			
PIPELINE PHASE 4 Overall Site Servicing Plan			
Sheet Number	3 of 17		
Project Number	Drawing Number	Revision	
1306.0120.05	C-402	0	

NOT FOR CONSTRUCTION

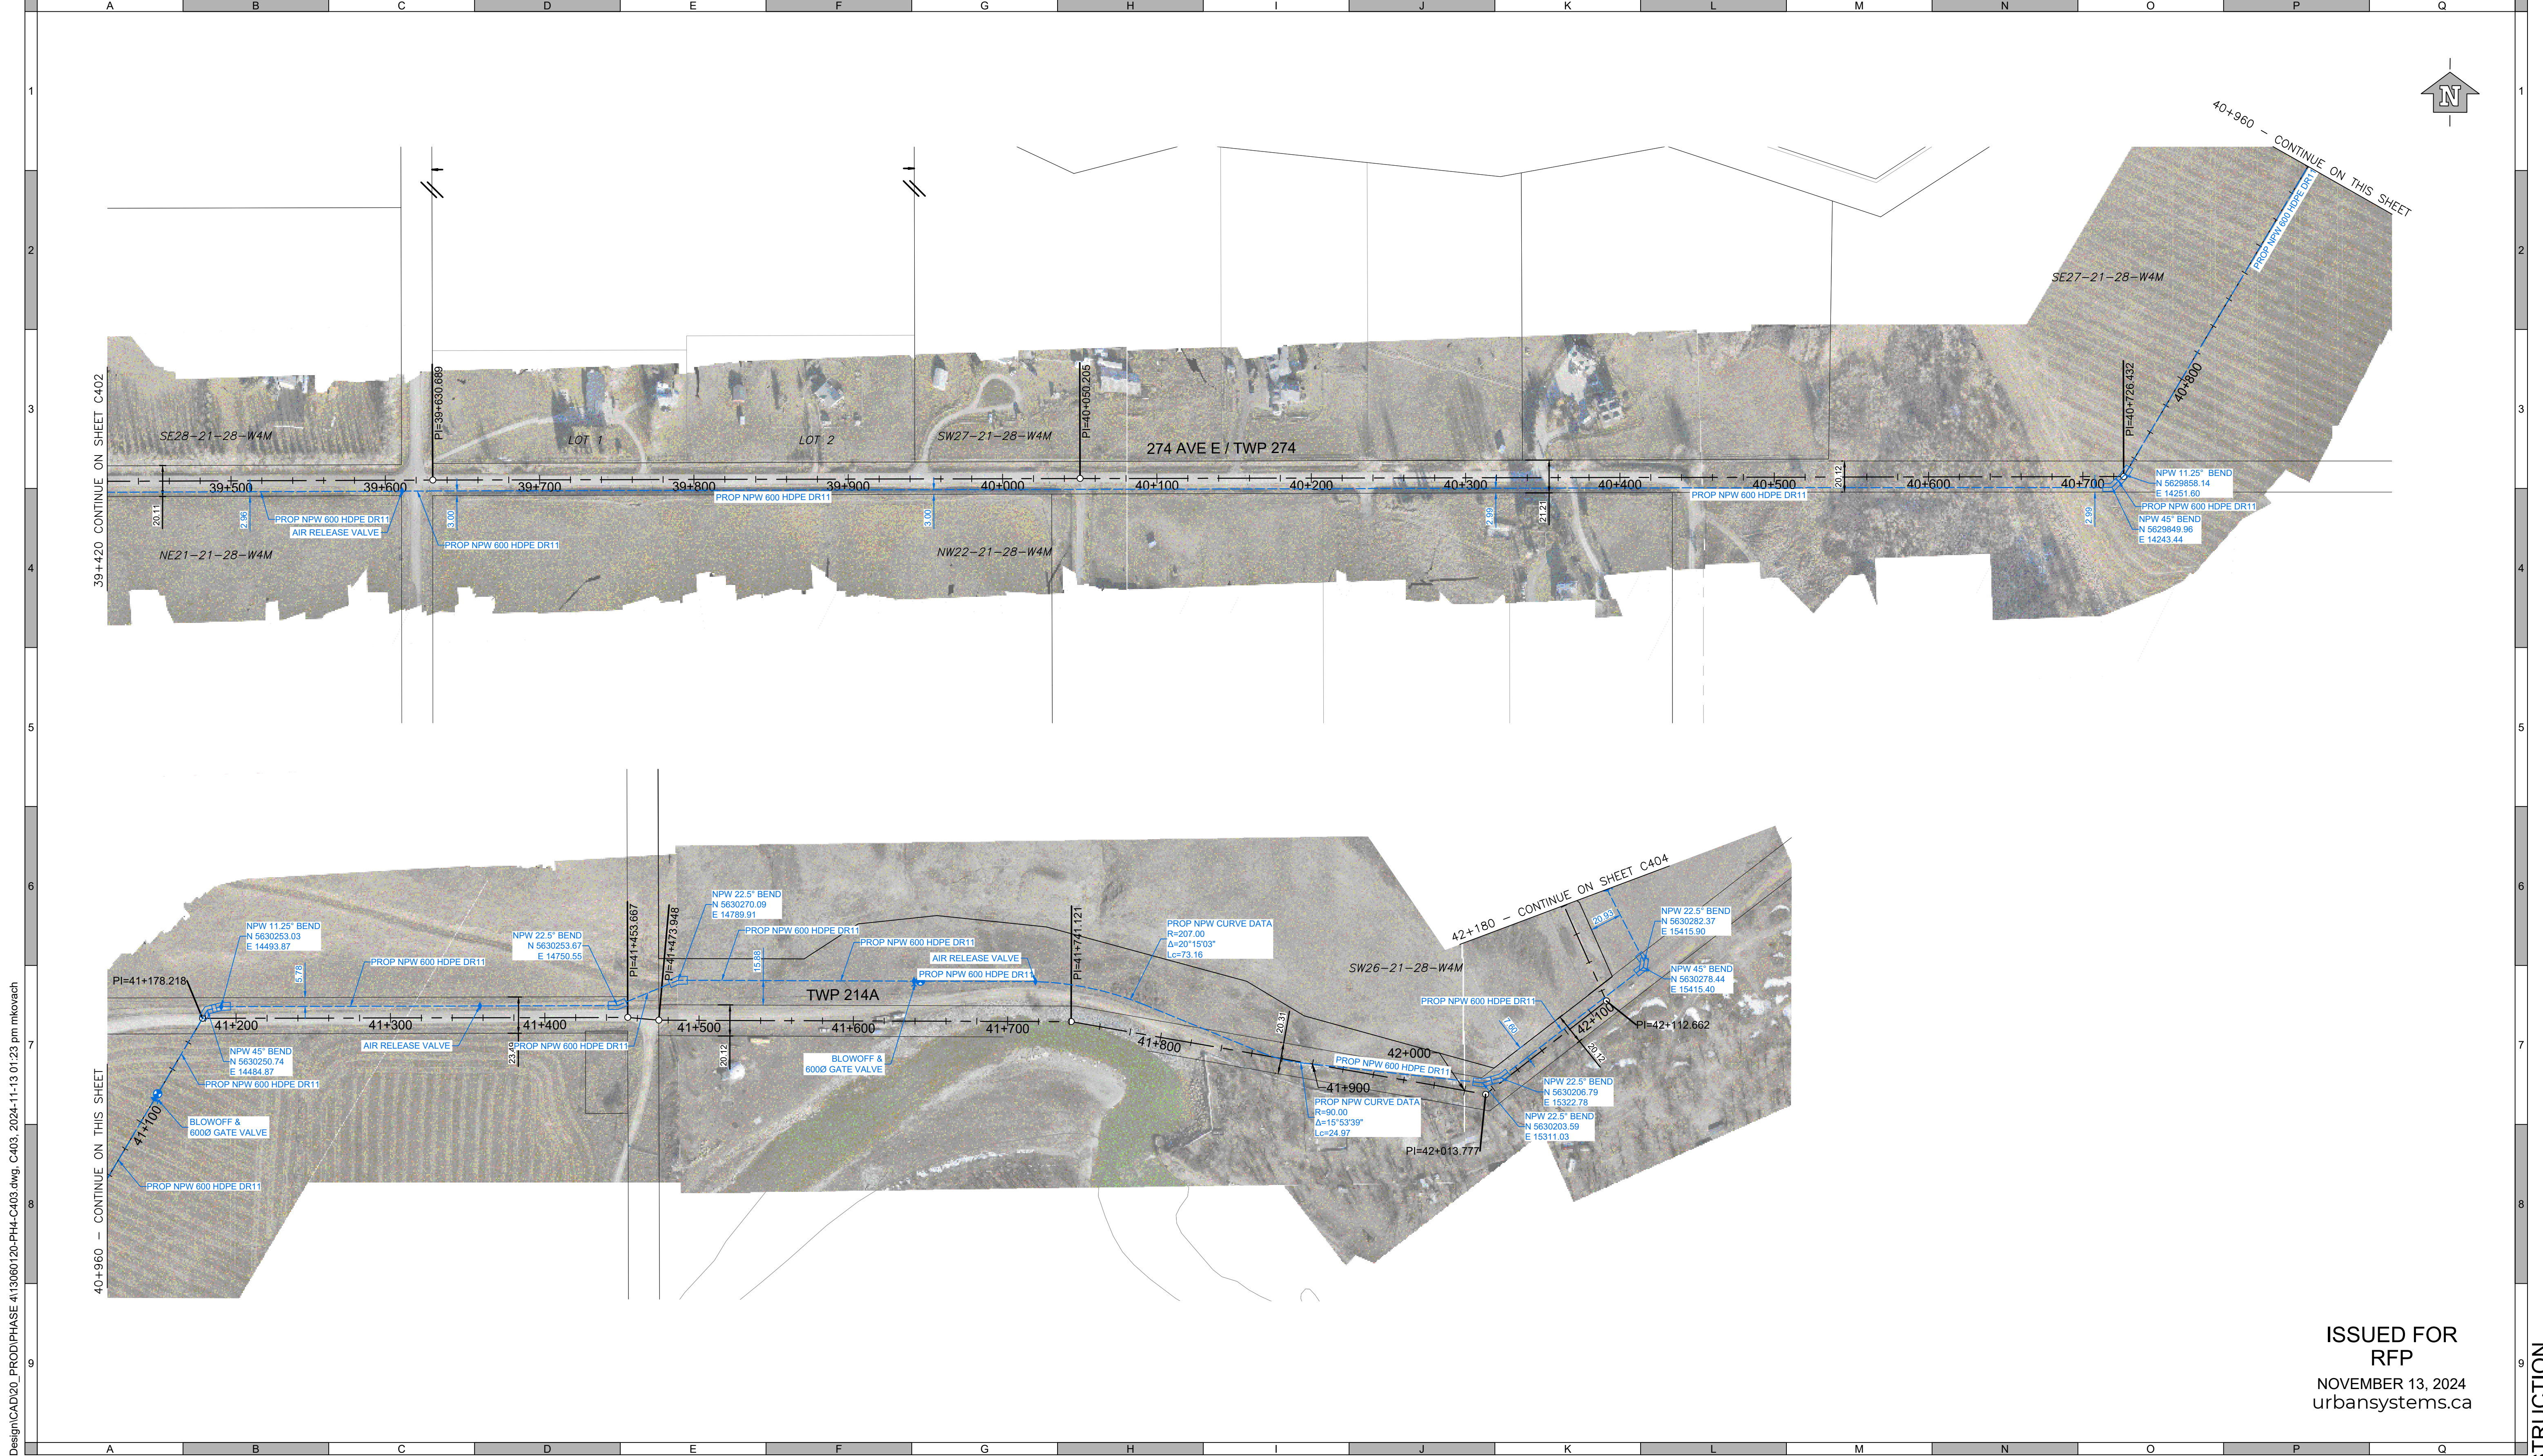

U:\Projects_CAL\1306\0120\05\Design\CAD\20_PROD\PHASE 4\13060120-PH4-C403.dwg, C403, 2024-11-13 01:23 pm mikovach

ATTENTION
This drawing is prepared for the sole use of FOOTHILLS COUNTY ("the Client"). Urban Systems Ltd. makes no representations and shall bear no responsibility or duty in law to any party, other than the Client, for any use of this drawing for any purpose without the express written authority of Urban Systems Ltd.

ADVISORY & WARNING
Utilities or structures shown on this drawing were compiled from information supplied by other sources and may not be complete or accurate at the time of review. It is the sole responsibility of any party making use of this drawing to expose and conclusively confirm the location in the field of all underground utilities and structures, whether or not indicated on this drawing, all underground utilities in the area of the proposed work, and any utilities or structures reasonably apparent from an inspection of the proposed worksite. Urban Systems Ltd. shall bear no responsibility or duty in law for loss or damage to any party, whether in contract or tort, in the event of their failure to comply with the above.

SURVEY INFORMATION
Prepared by: Urban Systems Survey Inc.
Coordinate System: 3TM-NAD83-114
Compilation Date: April, 2024

Professional Seals

#	Date	Issue / Revision	App
0	2024-11-13	Issued for RFP	GH



URBAN SYSTEMS

Scale
1:2000
0 40 80m



Quality Control by
Designed by
Drawn by

G.Harcombe
C.Troung Malik
M.Kovach

FOOTHILLS OKOTOKS REGIONAL WATER PROJECT			
PIPELINE PHASE 4 Overall Site Servicing Plan			
Sheet Number	4 of 17		
Project Number	Drawing Number	Revision	
1306.0120.05	C-403	0	

ANSI expand D (34.00 x 22.00 inches) 25mm

NOT FOR CONSTRUCTION

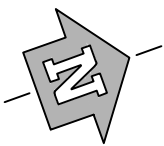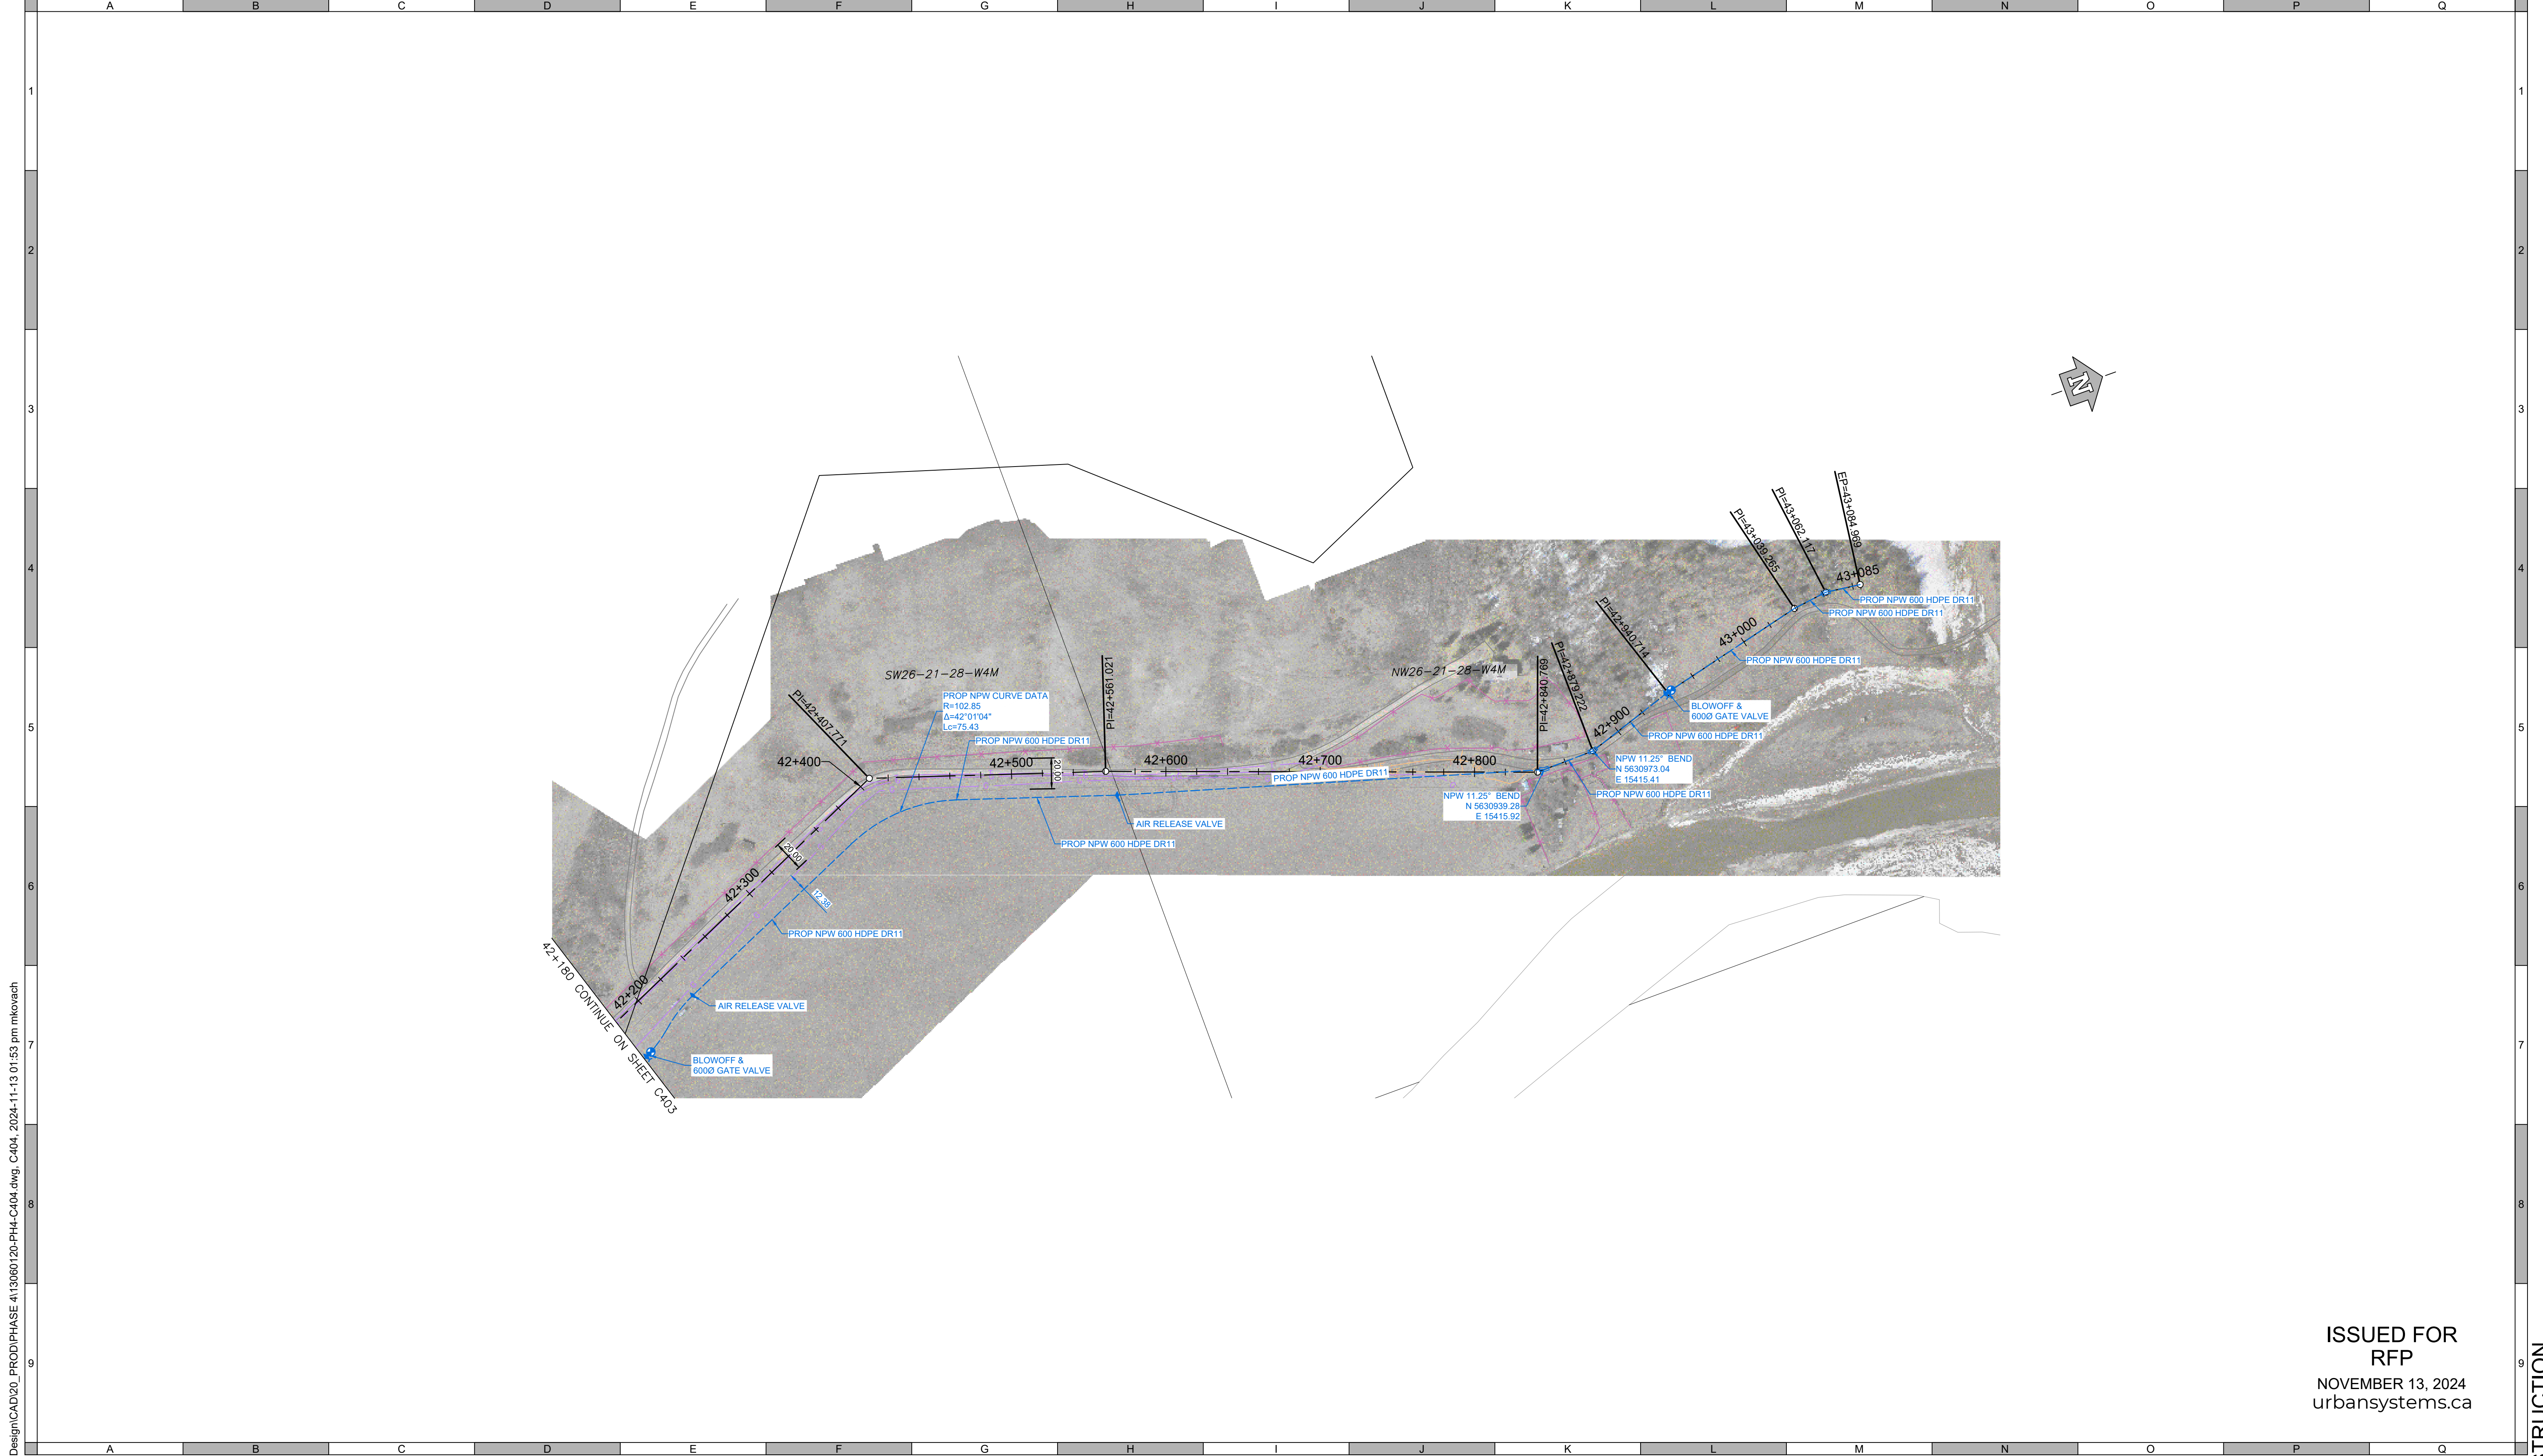

ISSUED FOR RFP
NOVEMBER 13, 2024
urbansystems.ca

ATTENTION
This drawing is prepared for the sole use of FOOTHILLS COUNTY ("the Client"). Urban Systems Ltd. makes no representations and shall bear no responsibility or duty in law to any party, other than the Client, for any use of this drawing for any purpose without the express written authority of Urban Systems Ltd.

ADVISORY & WARNING
Utilities or structures shown on this drawing were compiled from information supplied by other sources and may not be complete or accurate at the time of review. It is the sole responsibility of any party making use of this drawing to expose and conclusively confirm the location in the field of all underground utilities and structures, whether or not indicated on this drawing, all underground utilities in the area of the proposed work, and any utilities or structures reasonably apparent from an inspection of the proposed worksite. Urban Systems Ltd. shall bear no responsibility or duty in law for loss or damage to any party, whether in contract or tort, in the event of their failure to comply with the above.

SURVEY INFORMATION
Prepared by: Urban Systems Survey Inc.
Coordinate System: 3TM-NAD83-114
Compilation Date: April, 2024

Professional Seals

#	Date	Issue / Revision	App
0	2024-11-13	Issued for RFP	GH



**URBAN
SYSTEMS**

Scale
1:2000
0 40 80m


Quality Control by
Designed by
Drawn by

G.Harcombe
C.Troung Malik
M.Kovach

FOOTHILLS OKOTOKS REGIONAL WATER PROJECT		
PIPELINE PHASE 4 Overall Site Servicing Plan		
Sheet Number	5 of 17	
Project Number	Drawing Number	Revision
1306.0120.05	C-404	0

U:\Projects_CAL\1306\0120\05\0-Design\CAD\20_PROD\PHASE 4\13060120-PH4-C404.dwg, C404, 2024-11-13 01:53 pm mikovach

NOT FOR CONSTRUCTION

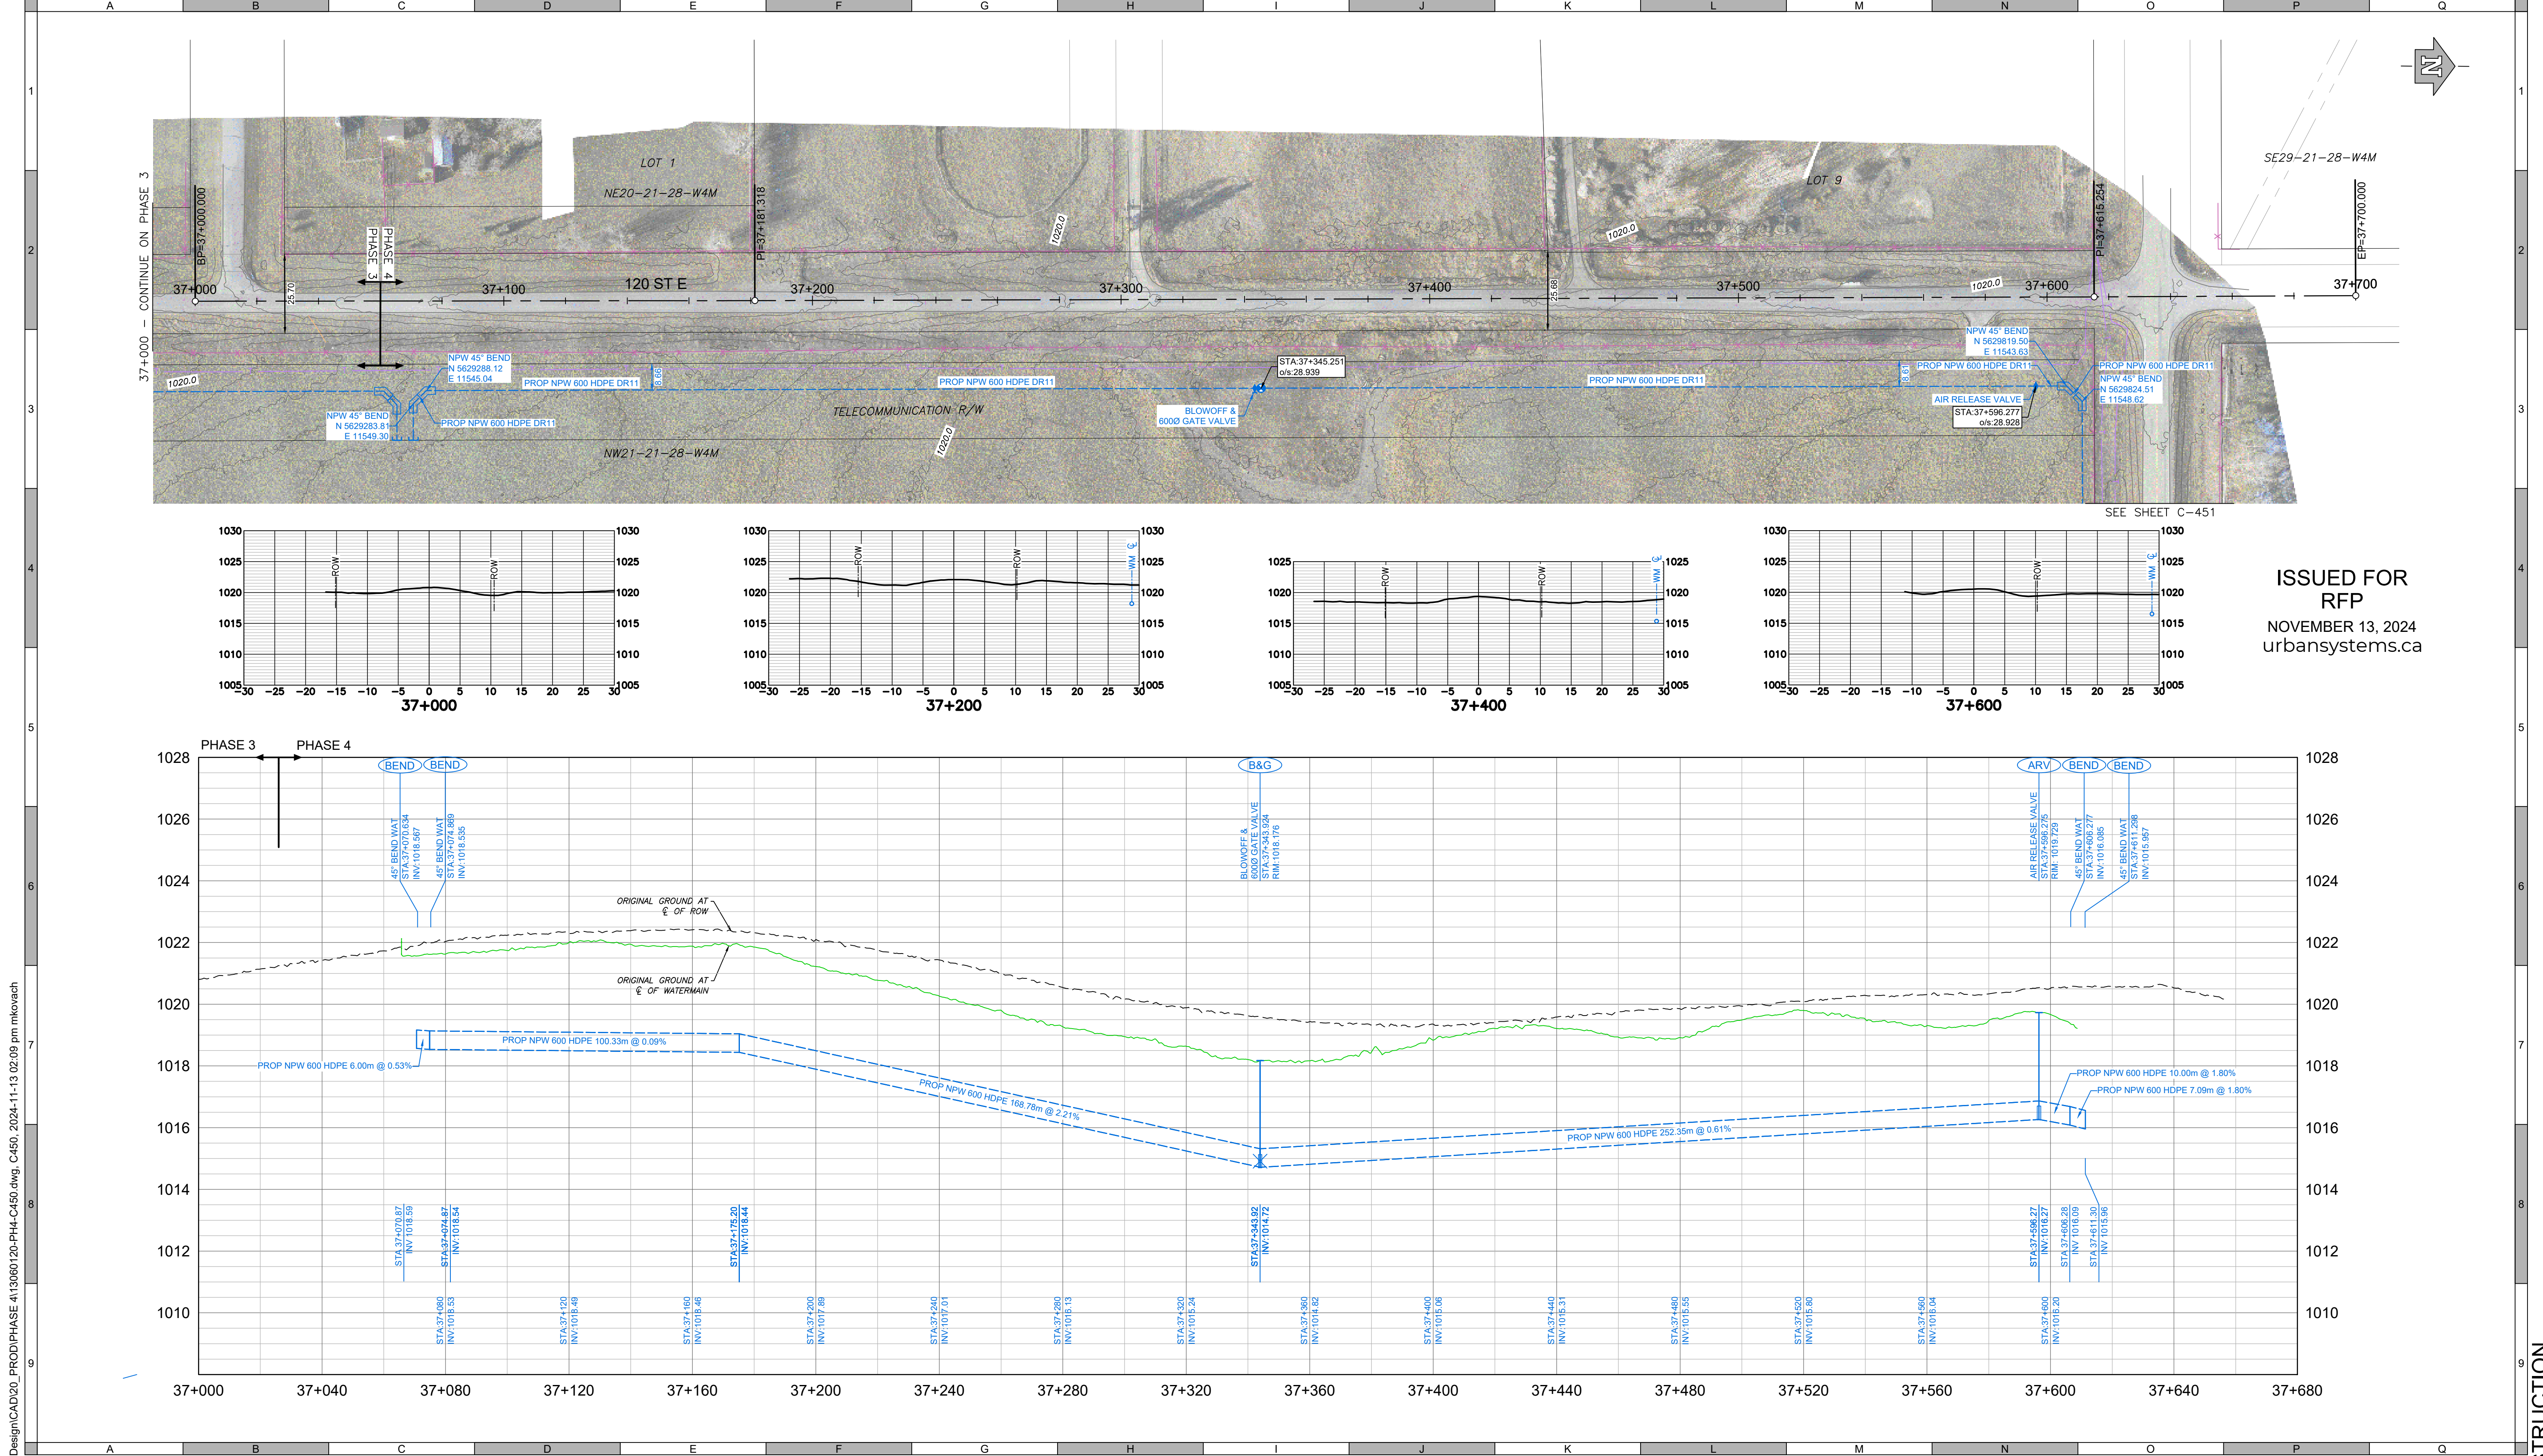

ISSUED FOR
RFP
NOVEMBER 13, 2024
urbansystems.ca

U:\Projects_CAL\1306\0120\05\Design\CAD\20_PROD\PHASE A13060120-PH4-C450.dwg, C450, 2024-11-13 02:09 pm mikovach

ATTENTION
This drawing is prepared for the sole use of Foothills County ("the Client"). Urban Systems Ltd. makes no representations and shall bear no responsibility or duty in law to any party, other than the Client, for any use of this drawing for any purpose without the express written authority of Urban Systems Ltd.

ADVISORY & WARNING
Utilities or structures shown on this drawing were compiled from information supplied by other sources and may not be complete or accurate at the time of review. It is the sole responsibility of any party making use of this drawing to expose and conclusively confirm the location in the field of all underground utilities and structures, whether or not indicated on this drawing. All underground utilities in the area of the proposed work, and any utilities or structures reasonably apparent from an inspection of the proposed worksite. Urban Systems Ltd. shall bear no responsibility or duty in law for loss or damage to any party, whether in contract or tort, in the event of their failure to comply with the above.

SURVEY INFORMATION
Prepared by: Urban Systems Survey Inc.
Coordinate System: 3TM-NAD83-114
Compilation Date: April, 2024

Professional Seals

#	Date	Issue / Revision	App
0	2024-11-13	Issued for RFP	GH



URBAN SYSTEMS


Scale: 1:1000H 0 20 40m
1:100V 0 2 4m


Quality Control by: G.Harcombe
Designed by: C.Troung Malik
Drawn by: M.Kovach


FOOTHILLS OKOTOKS REGIONAL WATER PROJECT			
PIPELINE PHASE 4			
Plan & Profile			
Station 37+000 to 37+680			
Sheet Number	6 of 17		
Project Number	Drawing Number	Revision	
1306.0120.05	C-450	0	

ANSI expand D (34.00 x 22.00 inches) 25mm

NOT FOR CONSTRUCTION

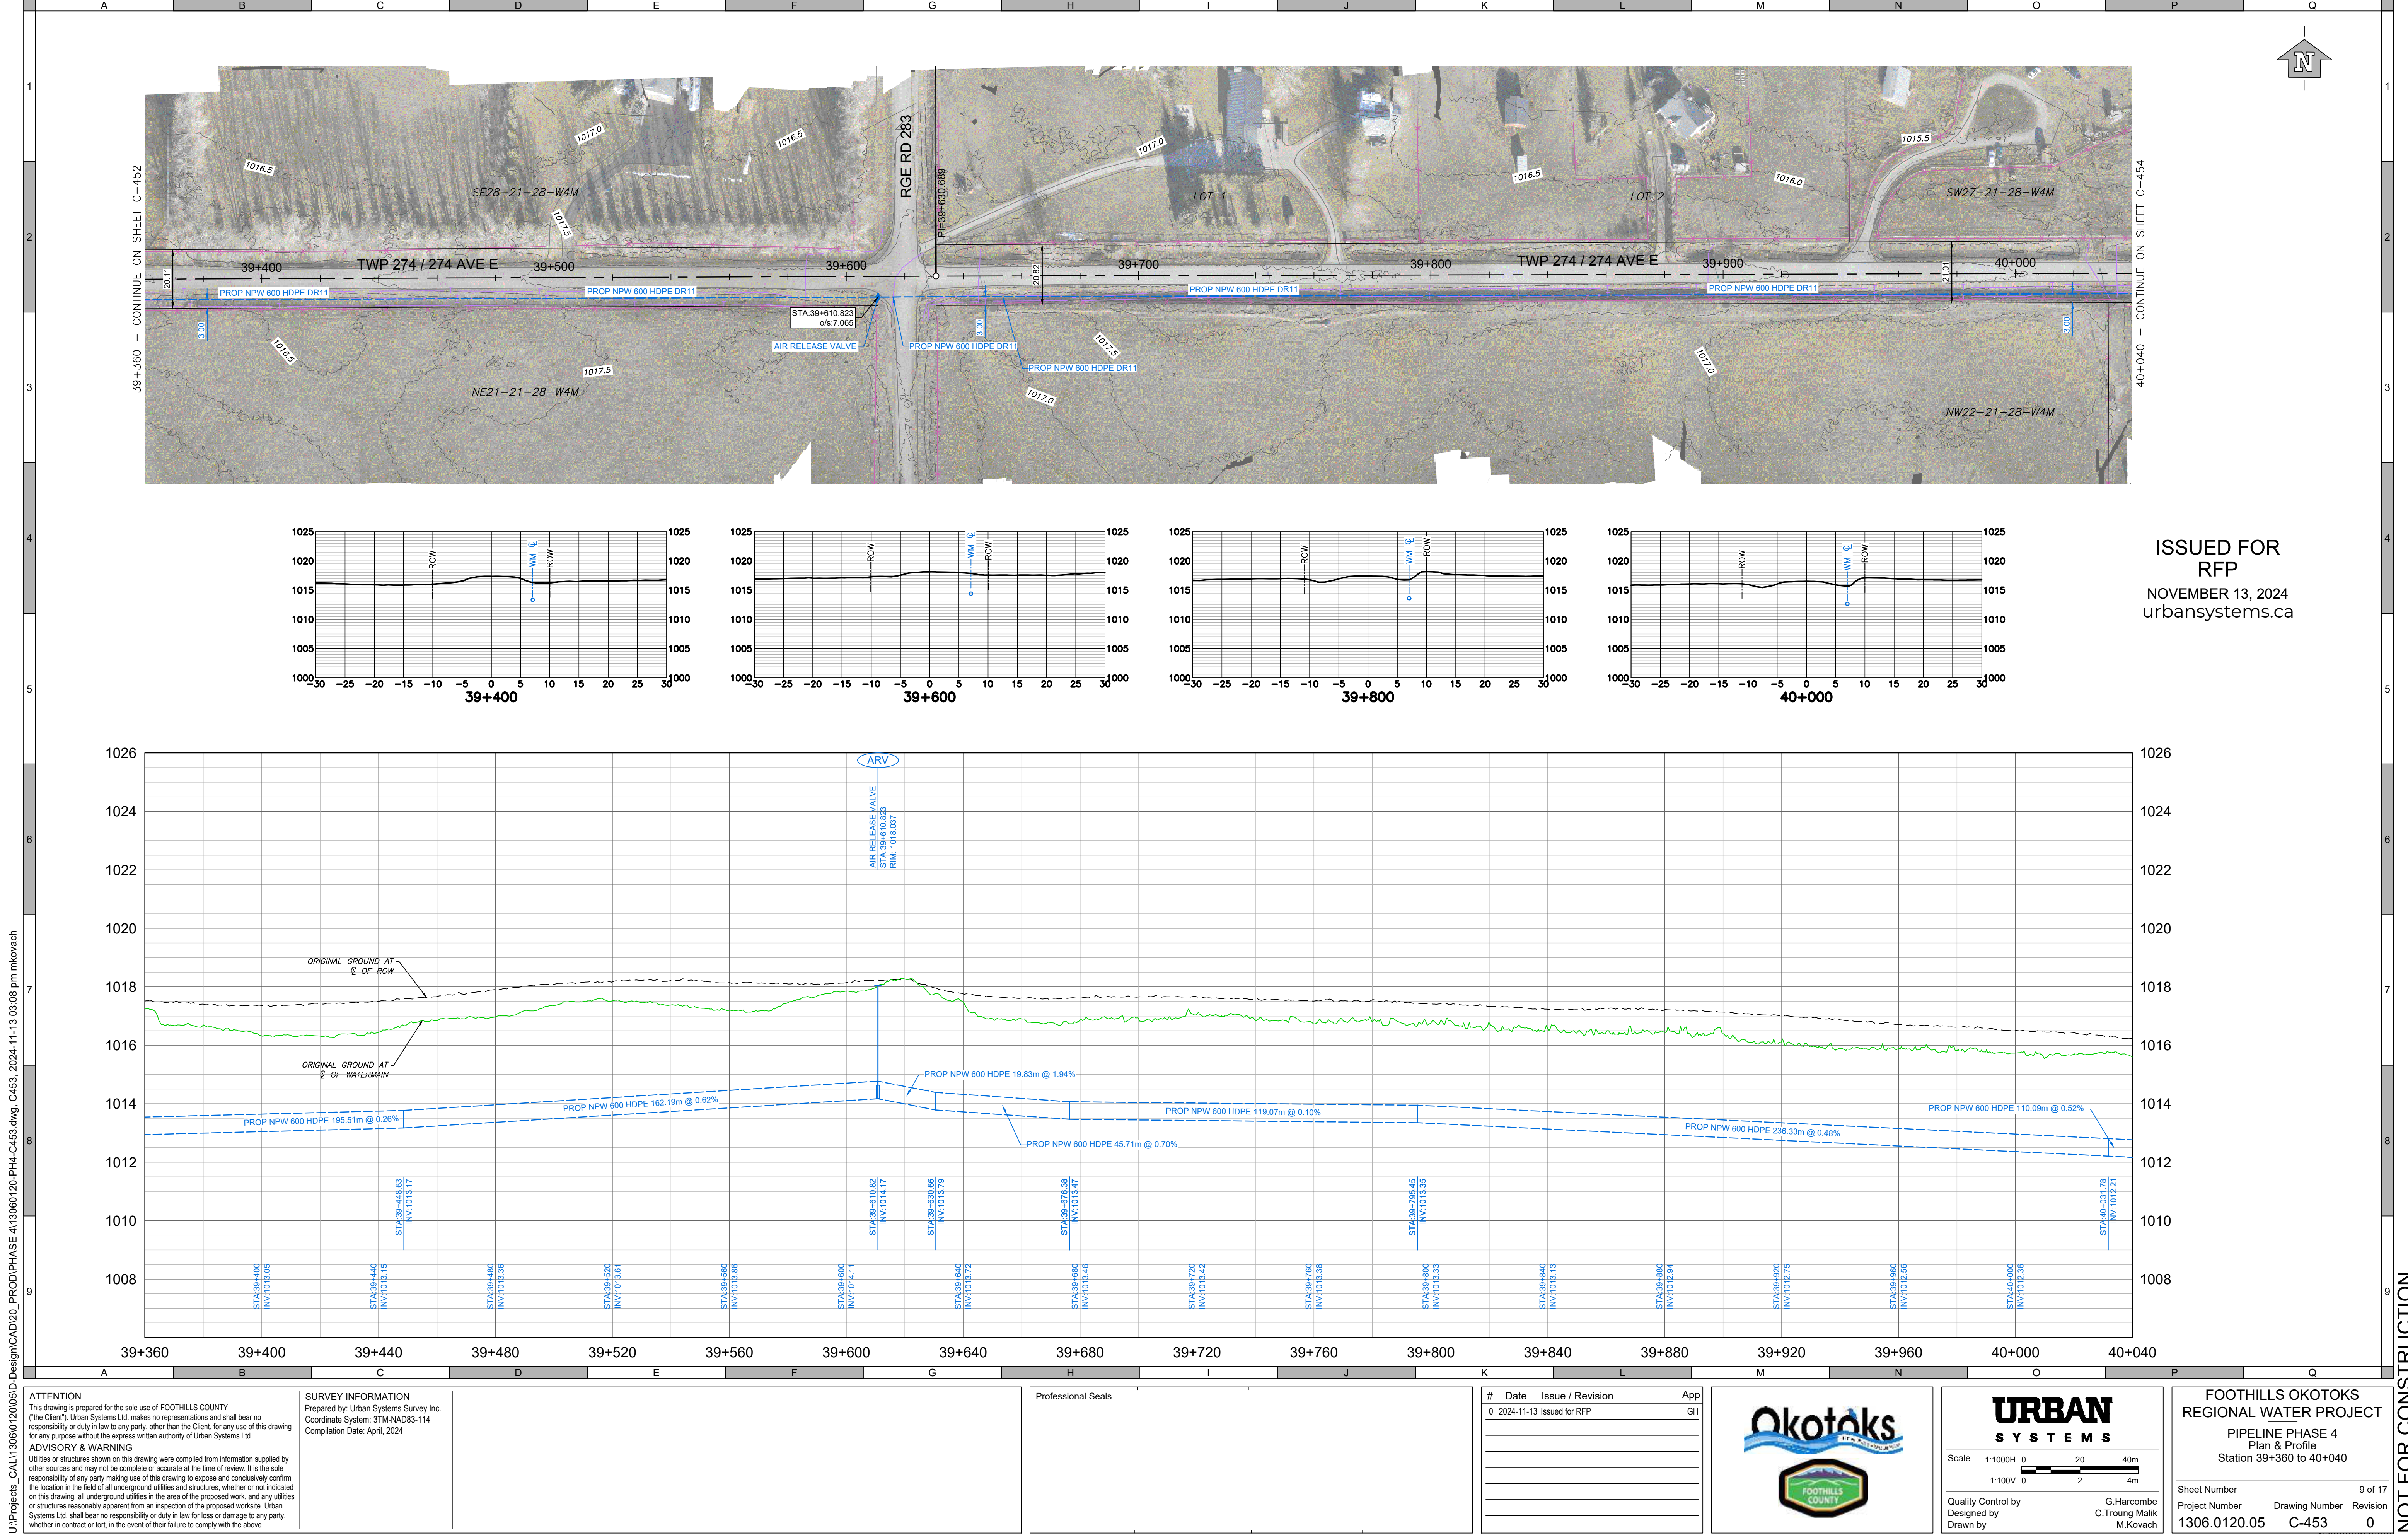

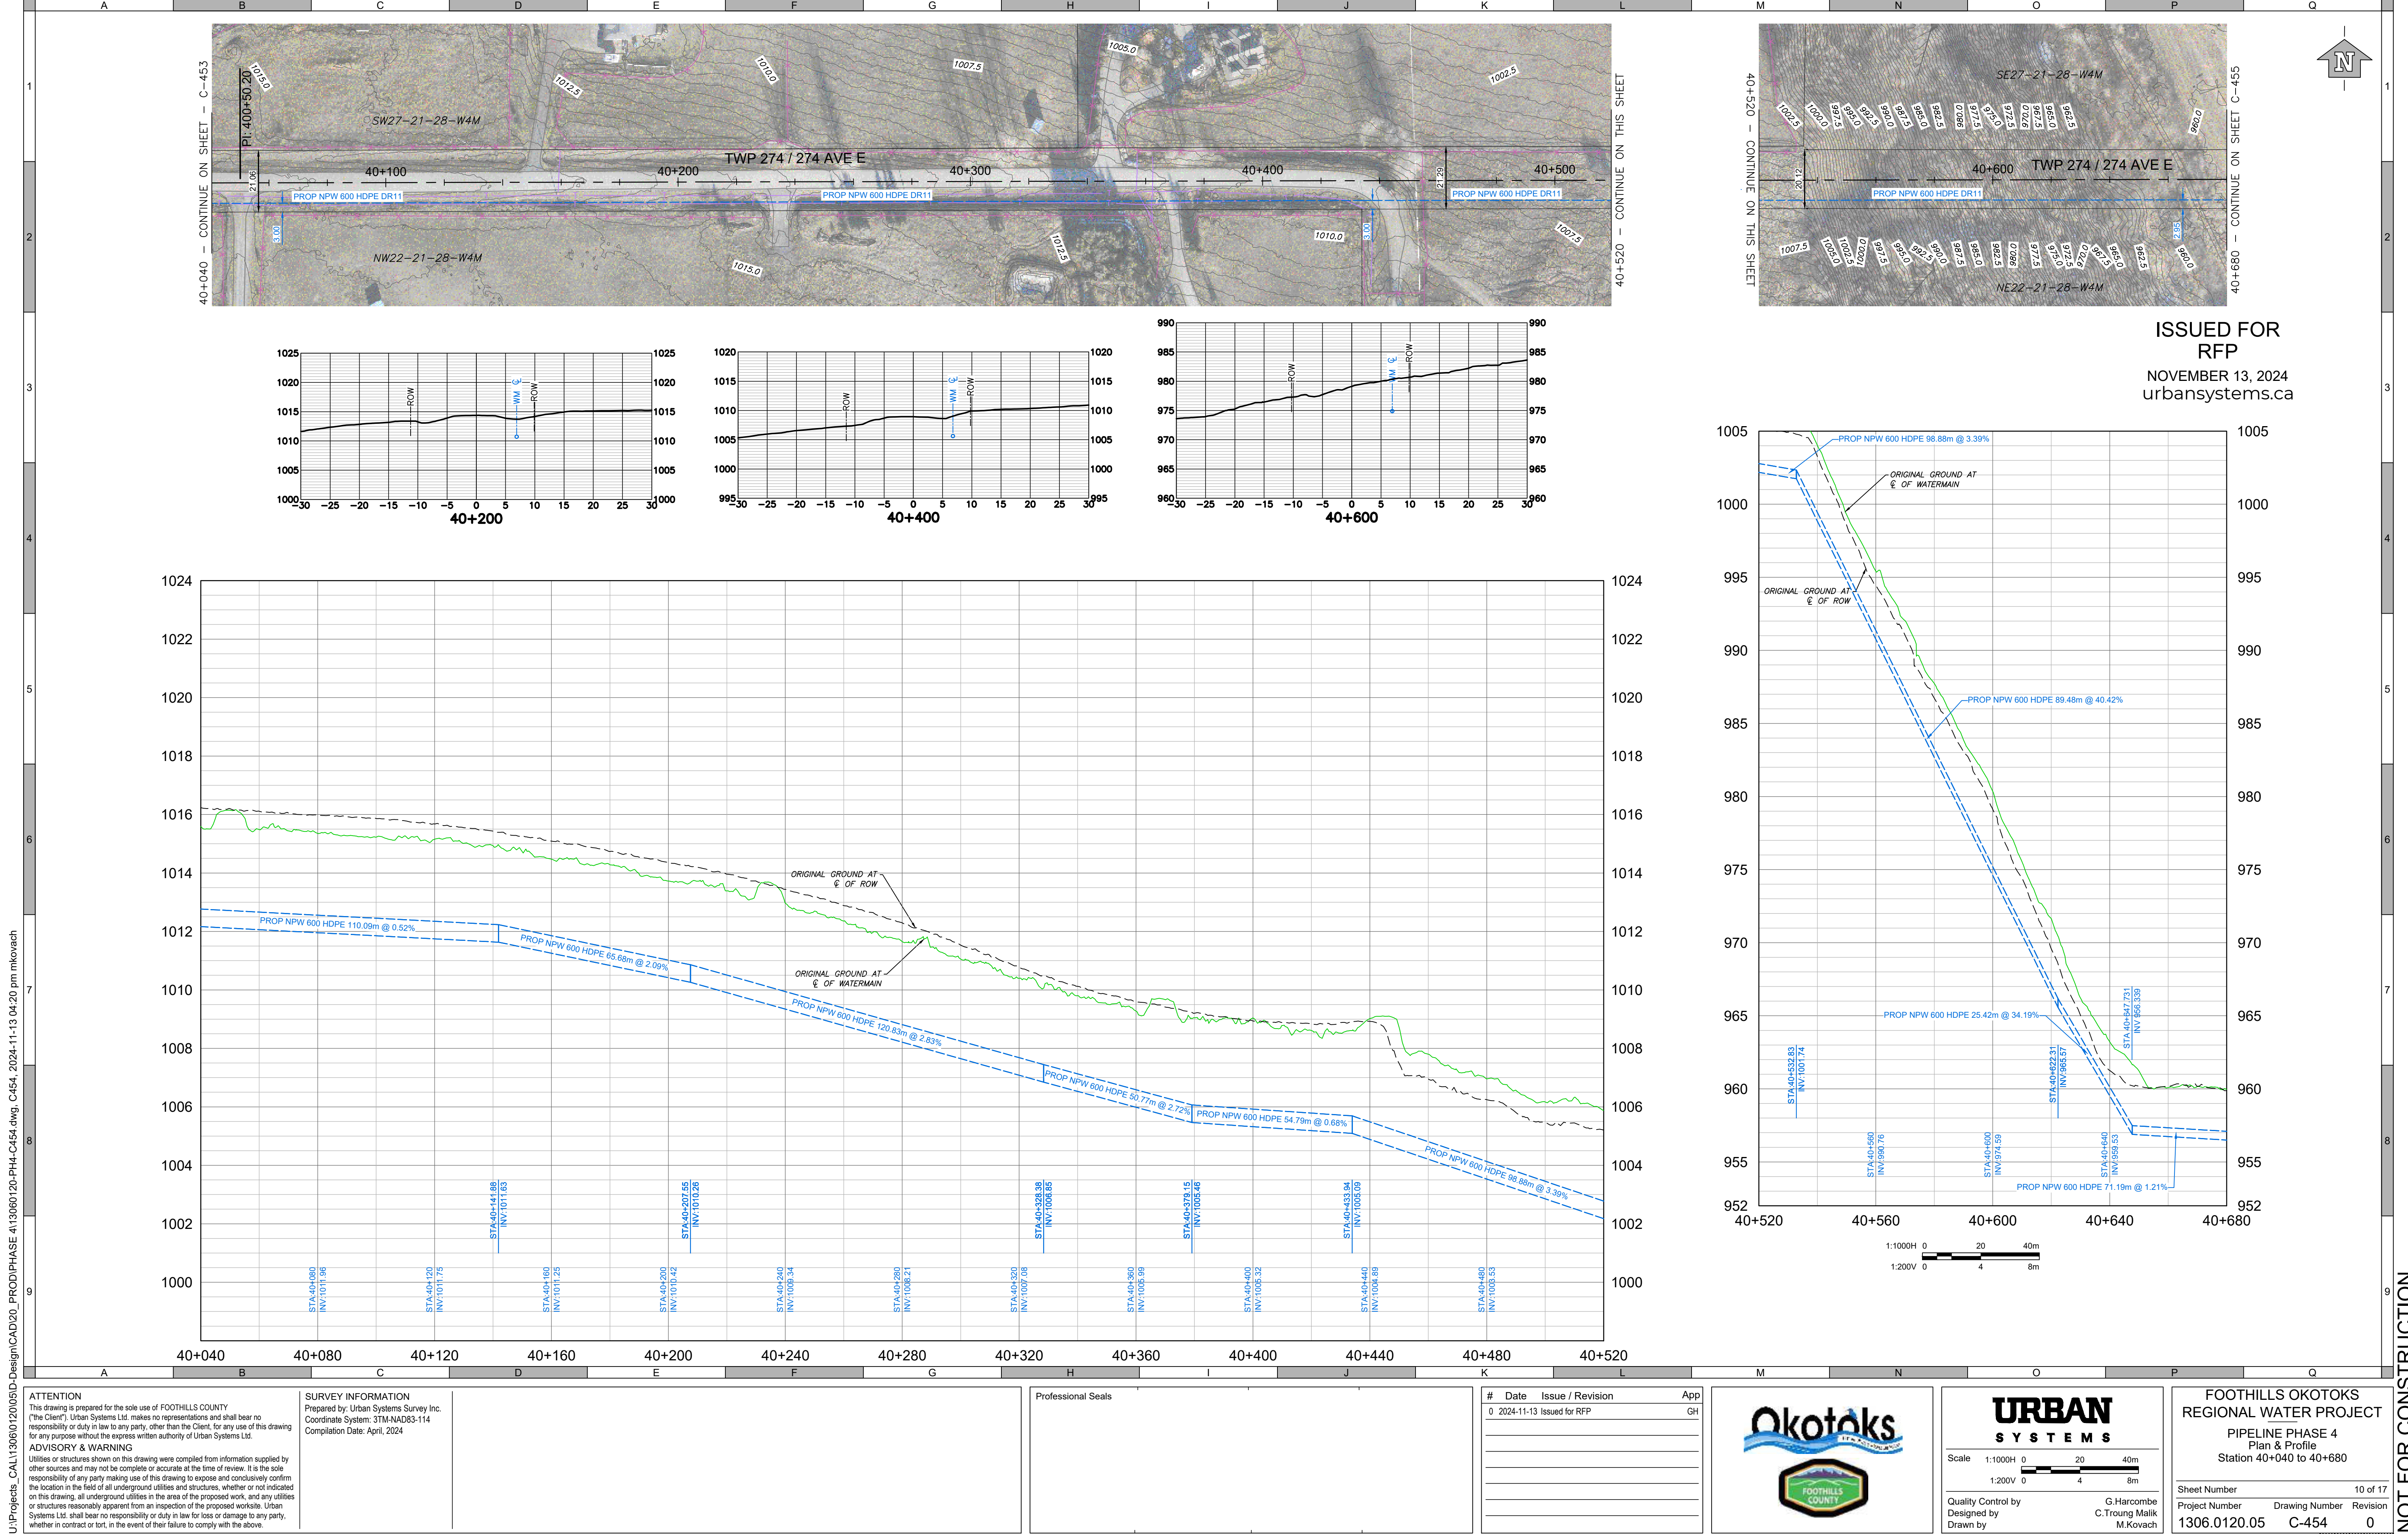

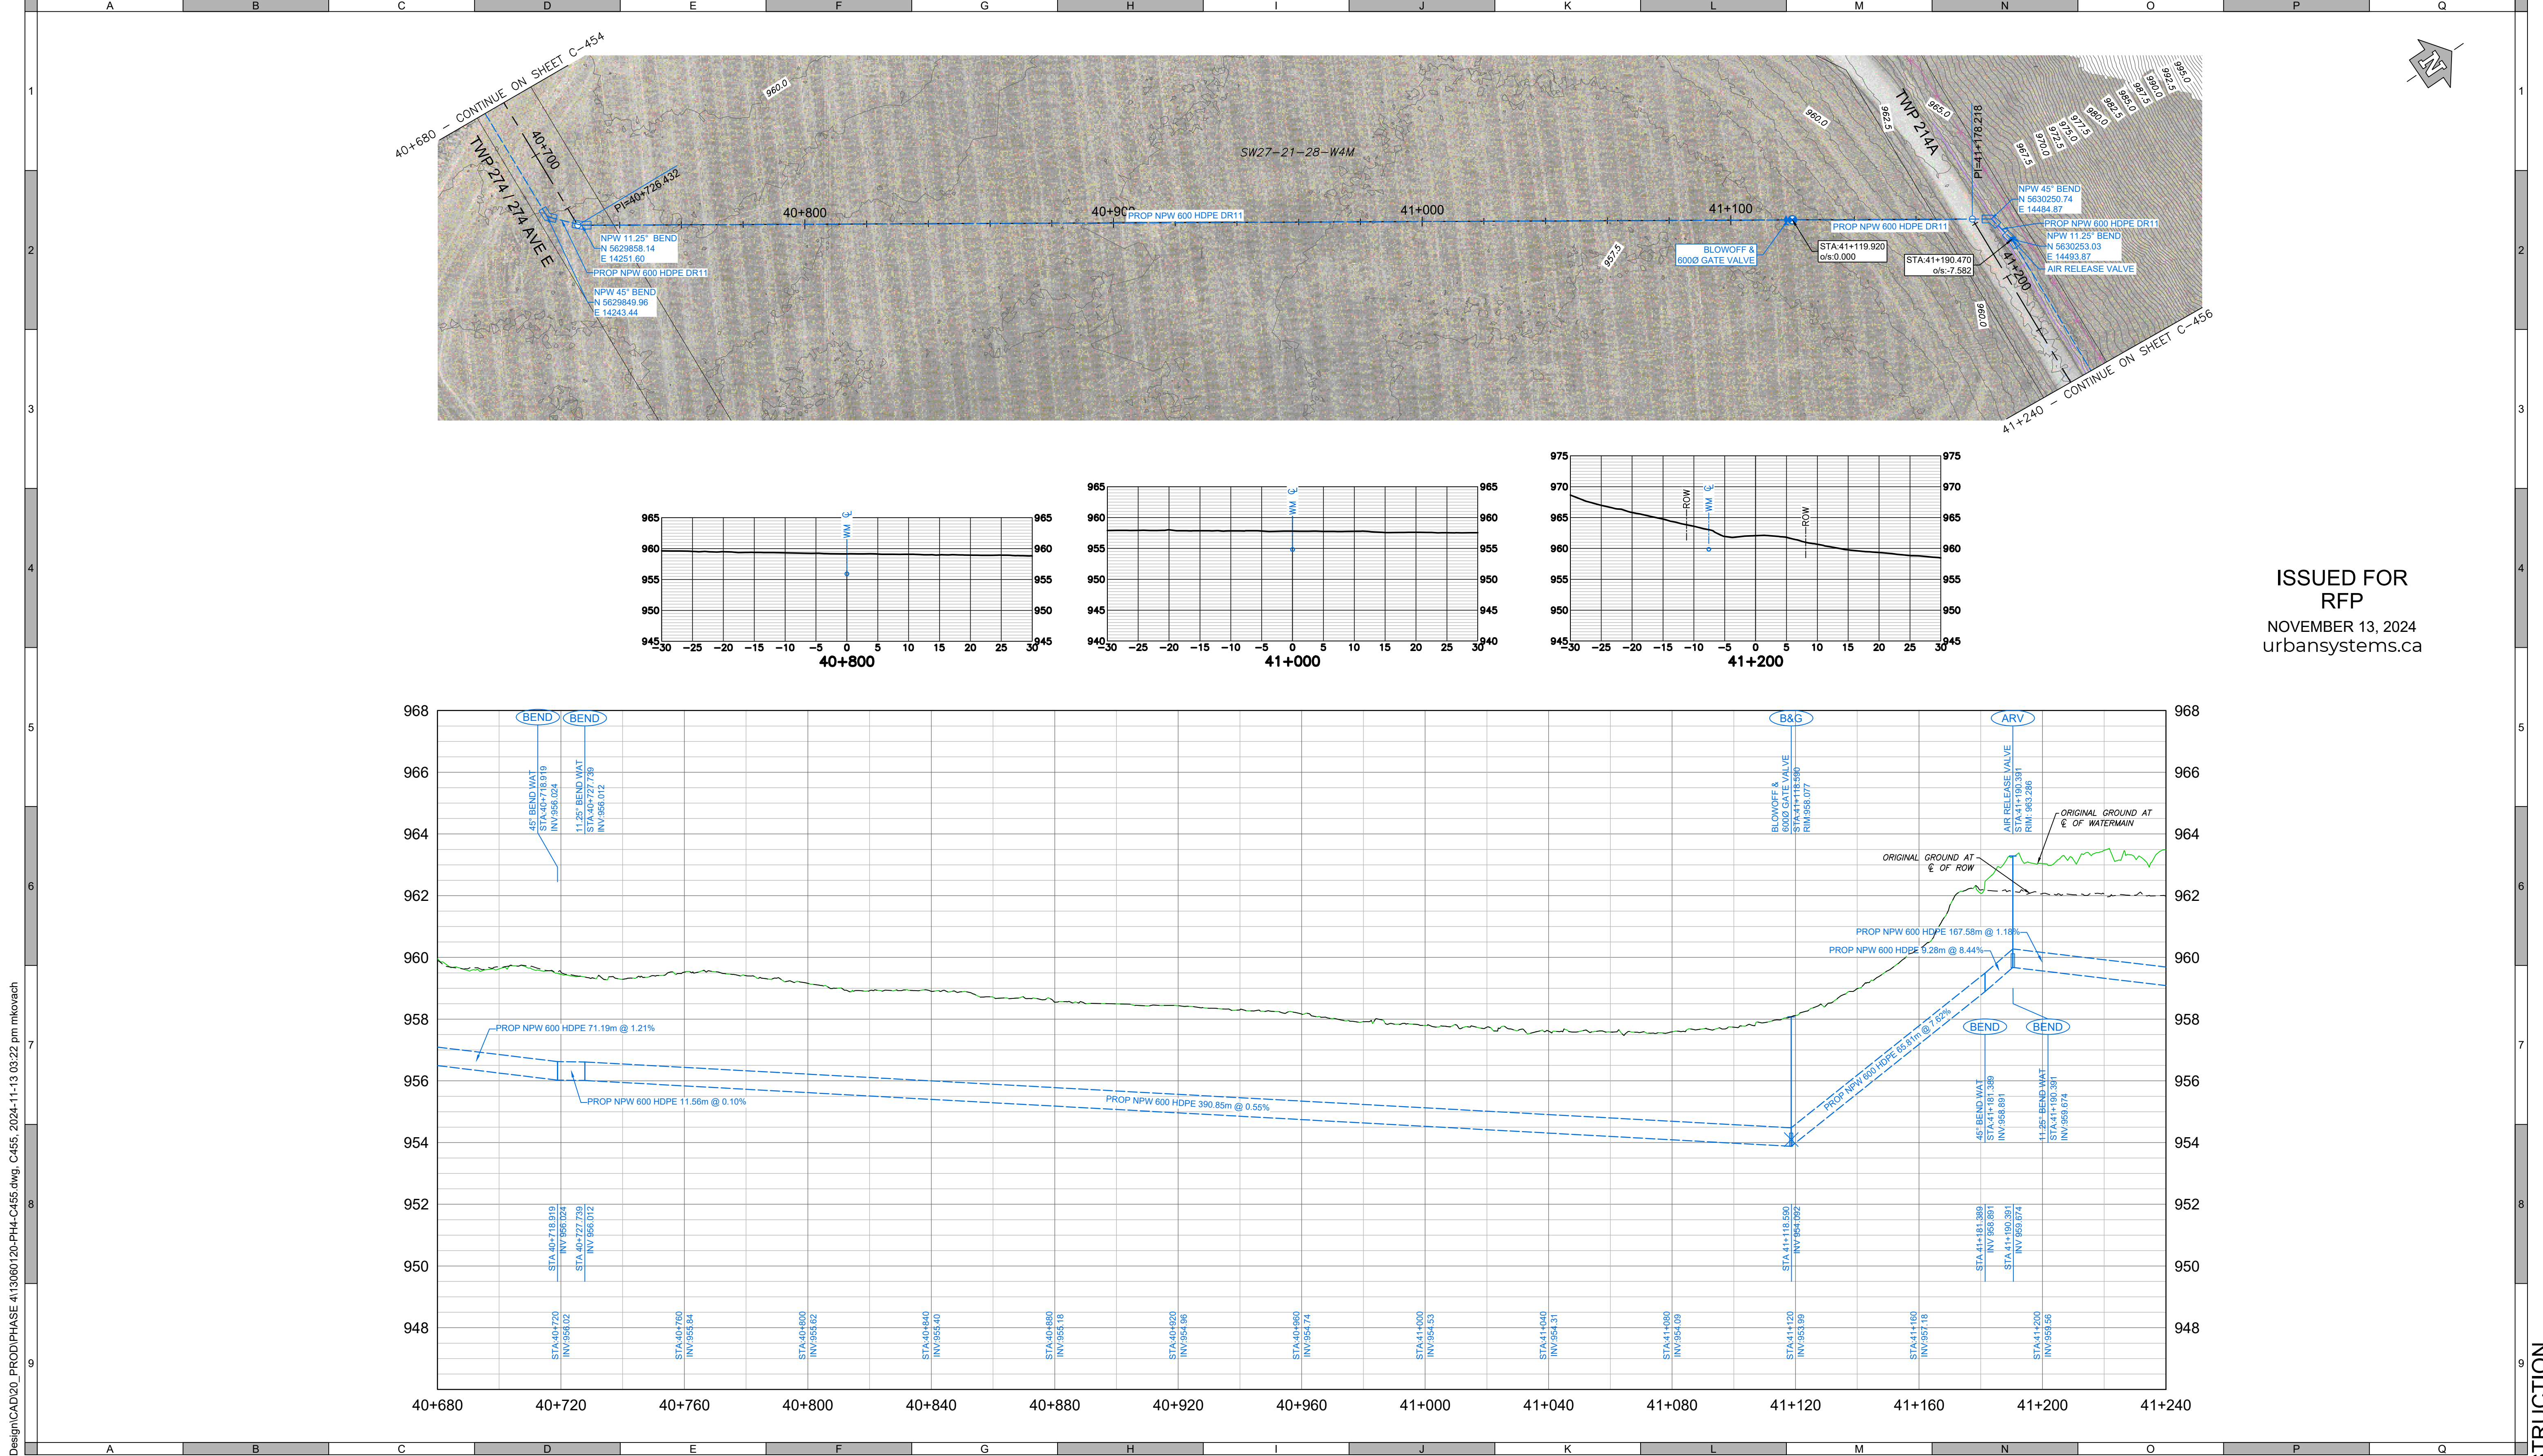

ISSUED FOR
RFP
NOVEMBER 13, 2024
urbansystems.ca

U:\Projects_CAL\1306\0120\05\Design\CAD\20_PROD\PHASE A13060120-05-01-13 03:22 pm mikovach

ATTENTION
This drawing is prepared for the sole use of Foothills County ("the Client"). Urban Systems Ltd. makes no representations and shall bear no responsibility or duty in law to any party, other than the Client, for any use of this drawing for any purpose without the express written authority of Urban Systems Ltd.

ADVISORY & WARNING
Utilities or structures shown on this drawing were compiled from information supplied by other sources and may not be complete or accurate at the time of review. It is the sole responsibility of any party making use of this drawing to expose and conclusively confirm the location in the field of all underground utilities and structures, whether or not indicated on this drawing, all underground utilities in the area of the proposed work, and any utilities or structures reasonably apparent from an inspection of the proposed worksite. Urban Systems Ltd. shall bear no responsibility or duty in law for loss or damage to any party, whether in contract or tort, in the event of their failure to comply with the above.

SURVEY INFORMATION
Prepared by: Urban Systems Survey Inc.
Coordinate System: 3TM-NAD83-114
Compilation Date: April, 2024

Professional Seals

#	Date	Issue / Revision	App
0	2024-11-13	Issued for RFP	GH



URBAN SYSTEMS


Scale 1:1000H 0 20 40m
1:100V 0 2 4m


Quality Control by G.Harcombe
Designed by C.Troung Malik
Drawn by M.Kovach

FOOTHILLS OKOTOKS REGIONAL WATER PROJECT		
PIPELINE PHASE 4		
Plan & Profile		
Station 40+680 to 41+240		
Sheet Number	11 of 17	
Project Number	Drawing Number	Revision
1306.0120.05	C-455	0

ANSI expand D (34.00 x 22.00 inches) 25mm

NOT FOR CONSTRUCTION

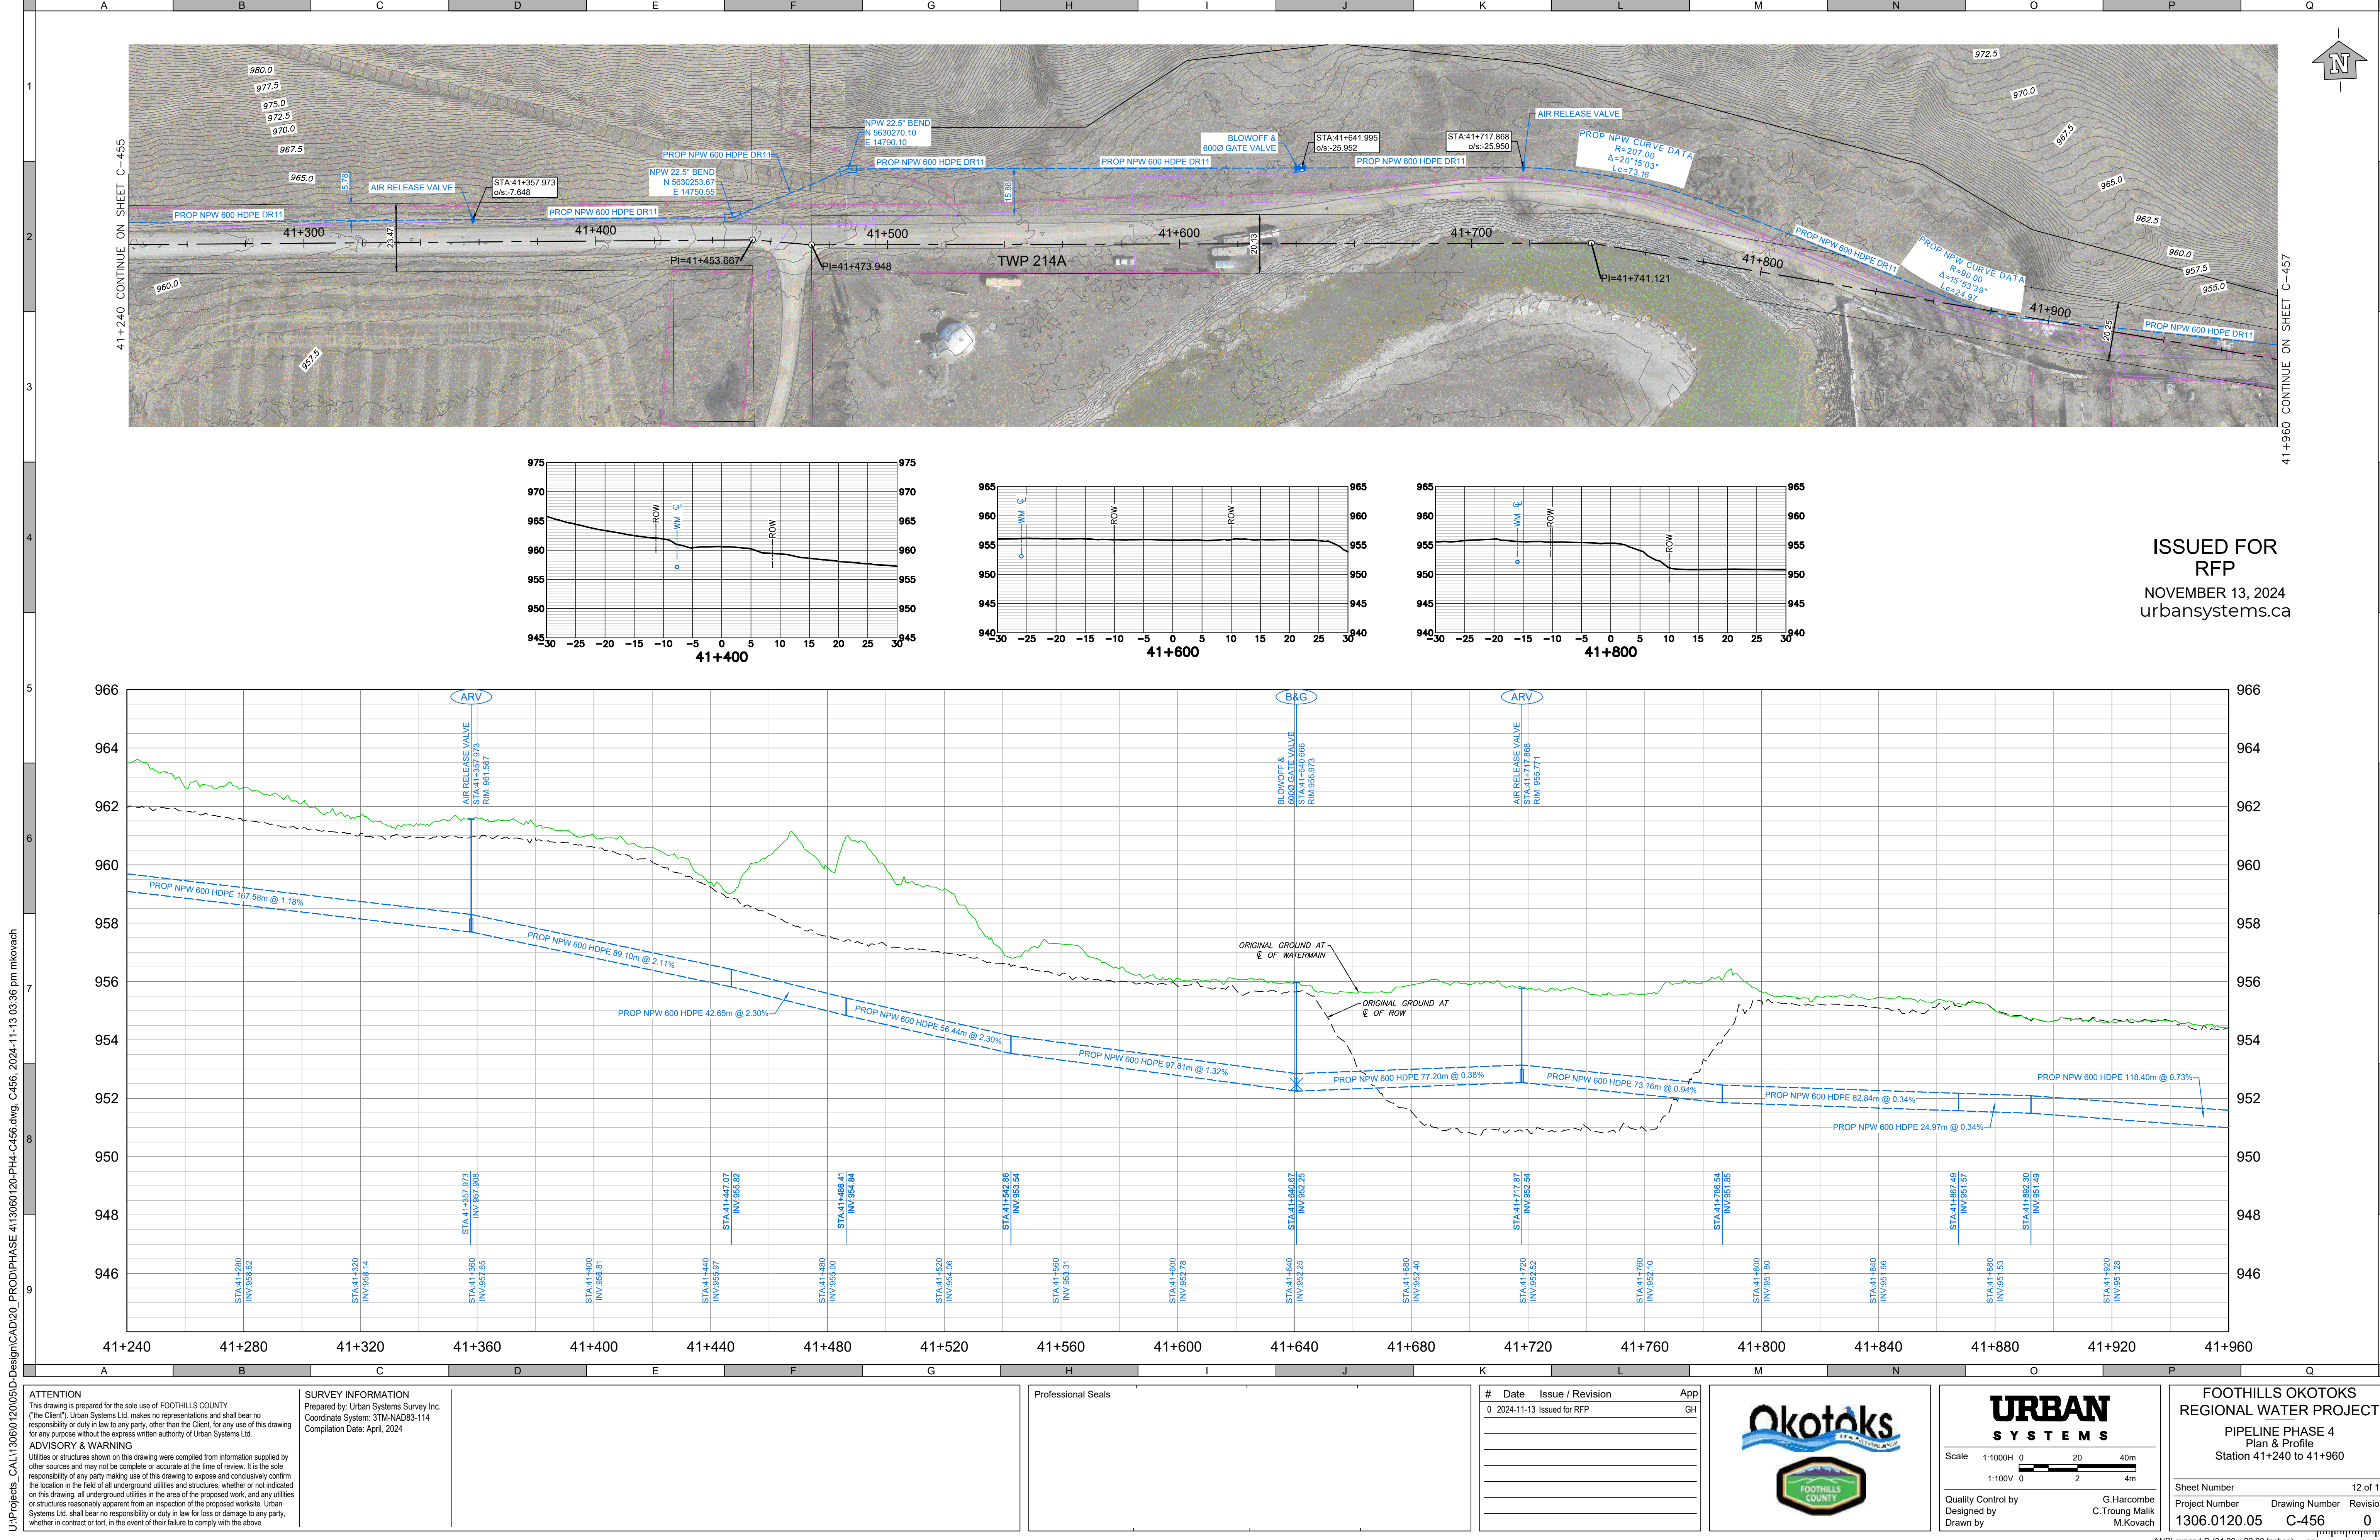

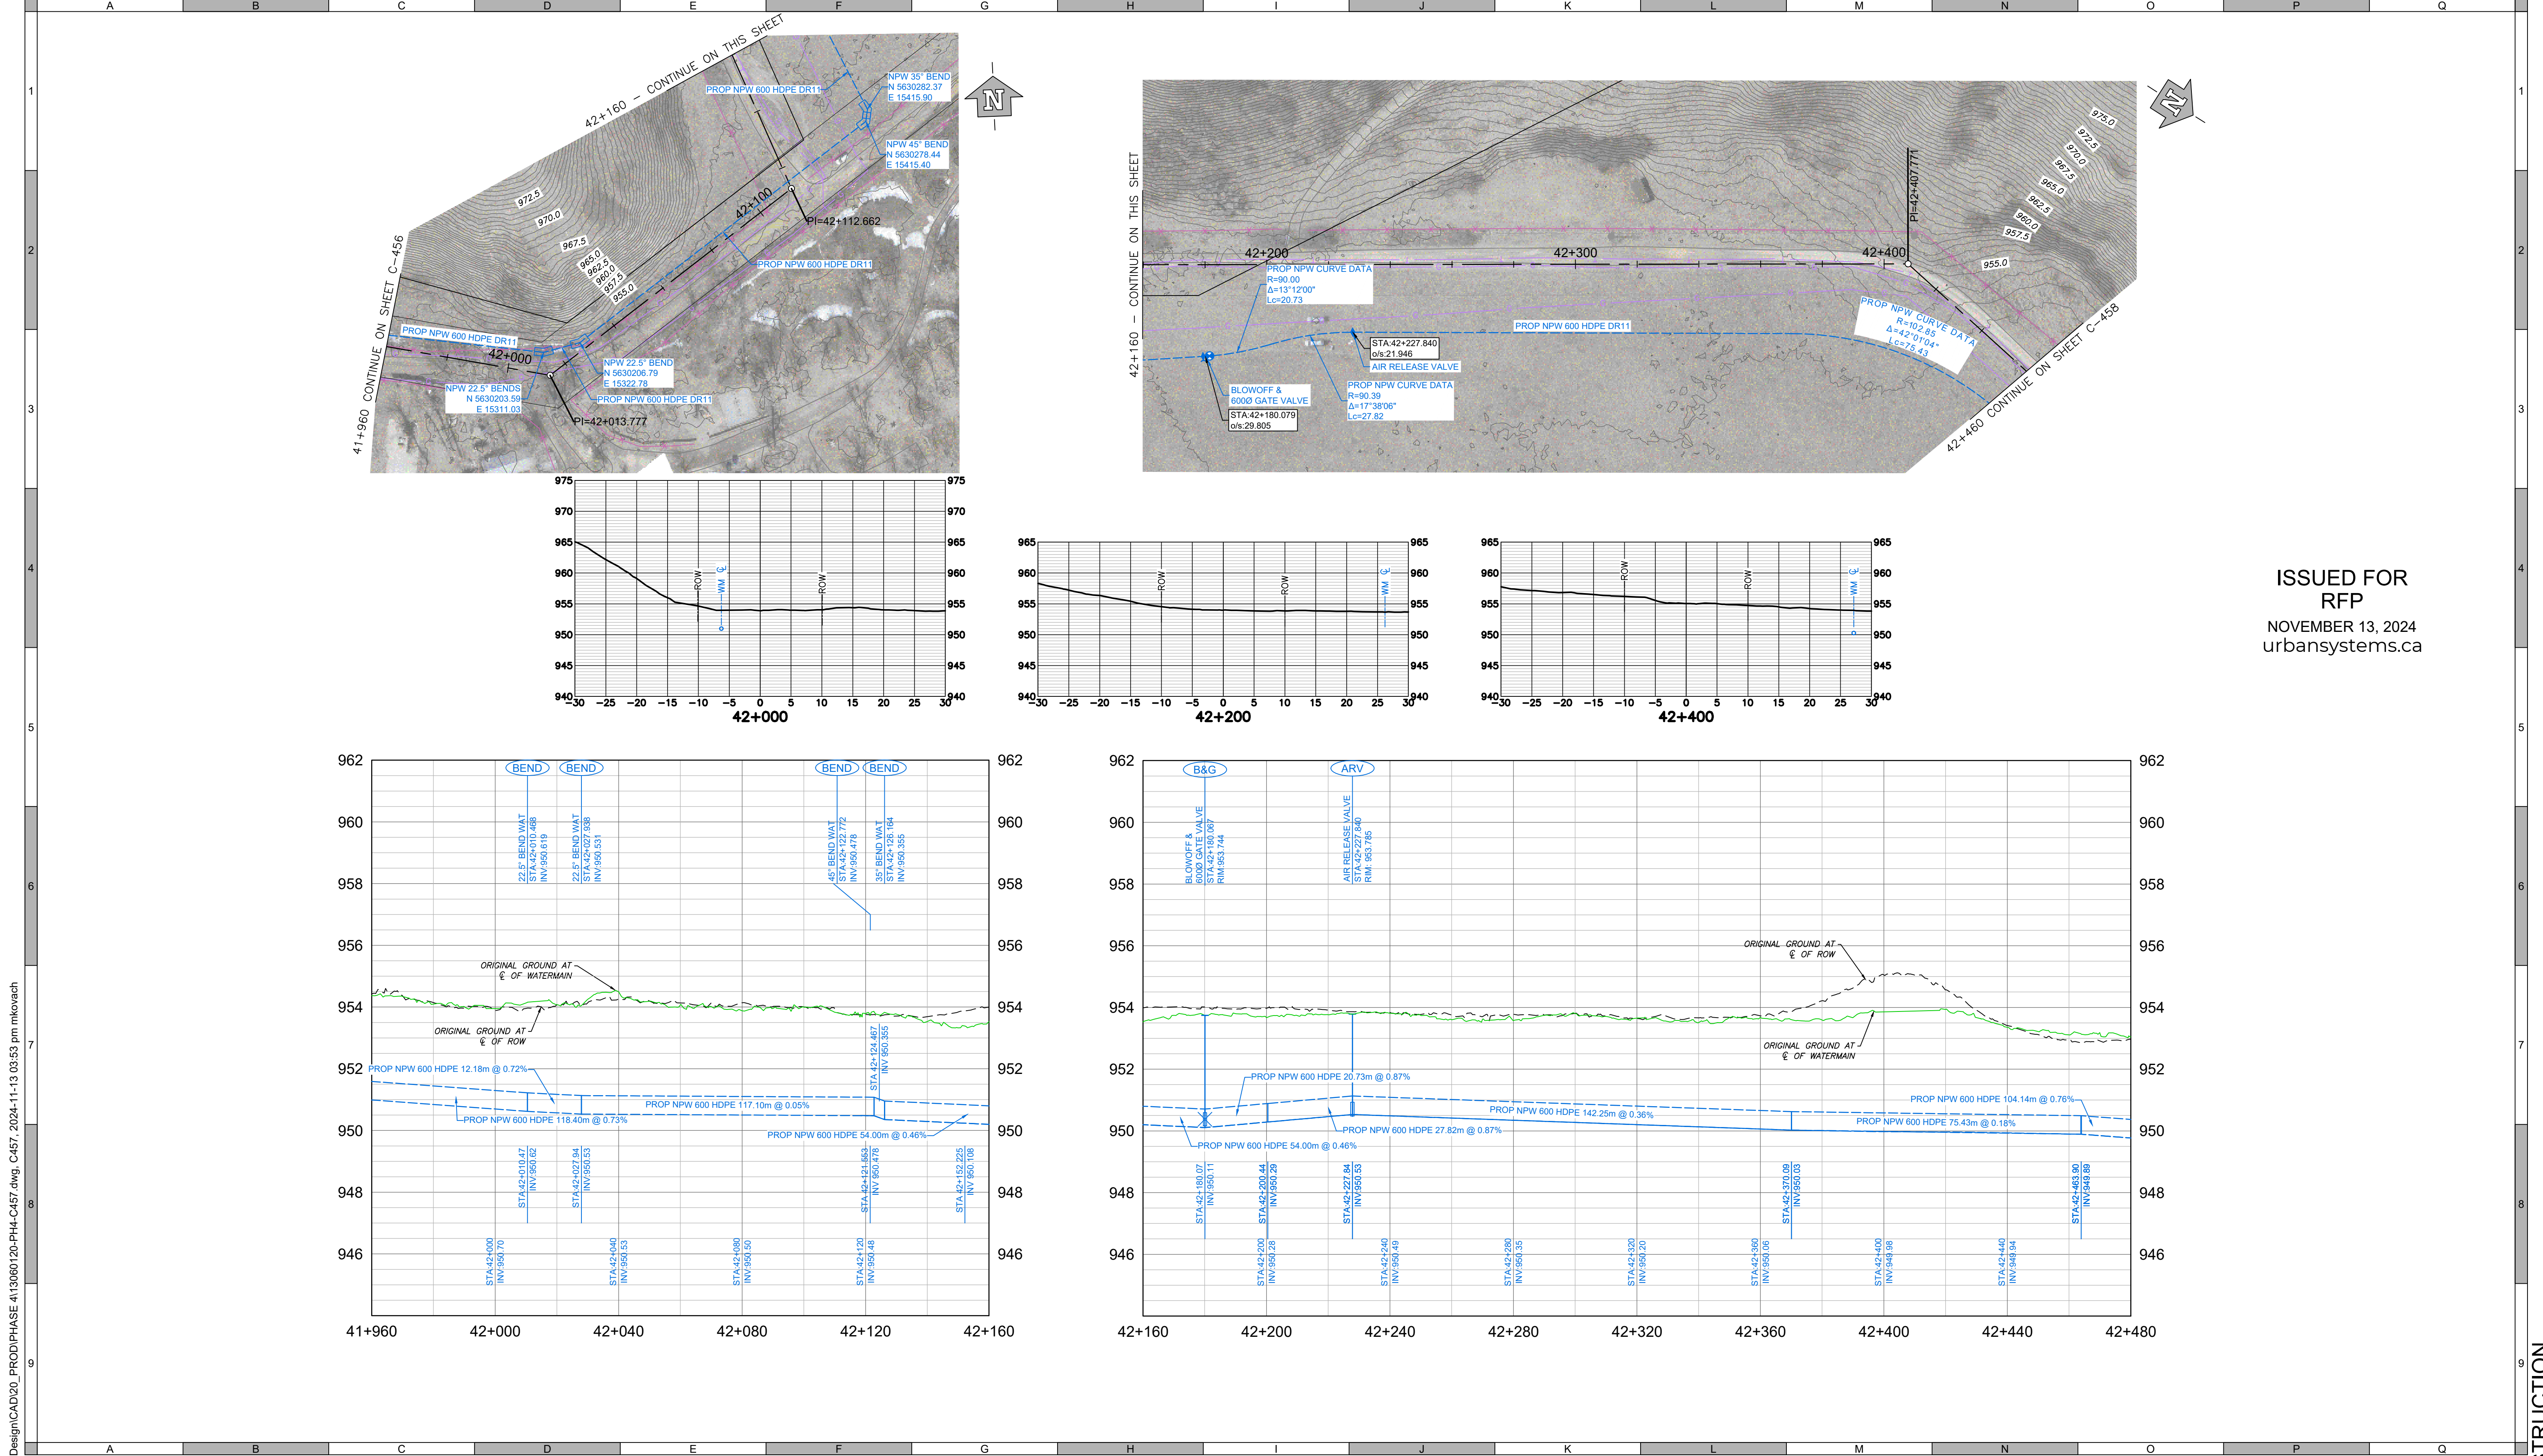

ISSUED FOR
RFP
NOVEMBER 13, 2024
urbansystems.ca

ATTENTION
This drawing is prepared for the sole use of Foothills County
("the Client"). Urban Systems Ltd. makes no representations and shall bear no
responsibility or duty in law to any party, other than the Client, for any use of this drawing
for any purpose without the express written authority of Urban Systems Ltd.
ADVISORY & WARNING
Utilities or structures shown on this drawing were compiled from information supplied by
other sources and may not be complete or accurate at the time of review. It is the sole
responsibility of any party making use of this drawing to expose and conclusively confirm
the location in the field of all underground utilities and structures, whether or not indicated
on this drawing. All underground utilities in the area of the proposed work, and any utilities
or structures reasonably apparent from an inspection of the proposed worksite. Urban
Systems Ltd. shall bear no responsibility or duty in law for loss or damage to any party,
whether in contract or tort, in the event of their failure to comply with the above.

SURVEY INFORMATION
Prepared by: Urban Systems Survey Inc.
Coordinate System: 31TM-NAD83-114
Compilation Date: April, 2024

Professional Seals

#	Date	Issue / Revision	App
0	2024-11-13	Issued for RFP	GH









URBAN SYSTEMS	
Scale	1:1000H 0 20 40m 1:100V 0 2 4m
Quality Control by	G.Harcombe
Designed by	C.Troung Malik
Drawn by	M.Kovach

FOOTHILLS OKOTOKS REGIONAL WATER PROJECT			
PIPELINE PHASE 4 Plan & Profile Station 41+960 to 42+460			
Sheet Number	13 of 17		
Project Number	Drawing Number	Revision	
1306.0120.05	C-457	0	

ANSI expand D (34.00 x 22.00 Inches) 25mm

NOT FOR CONSTRUCTION

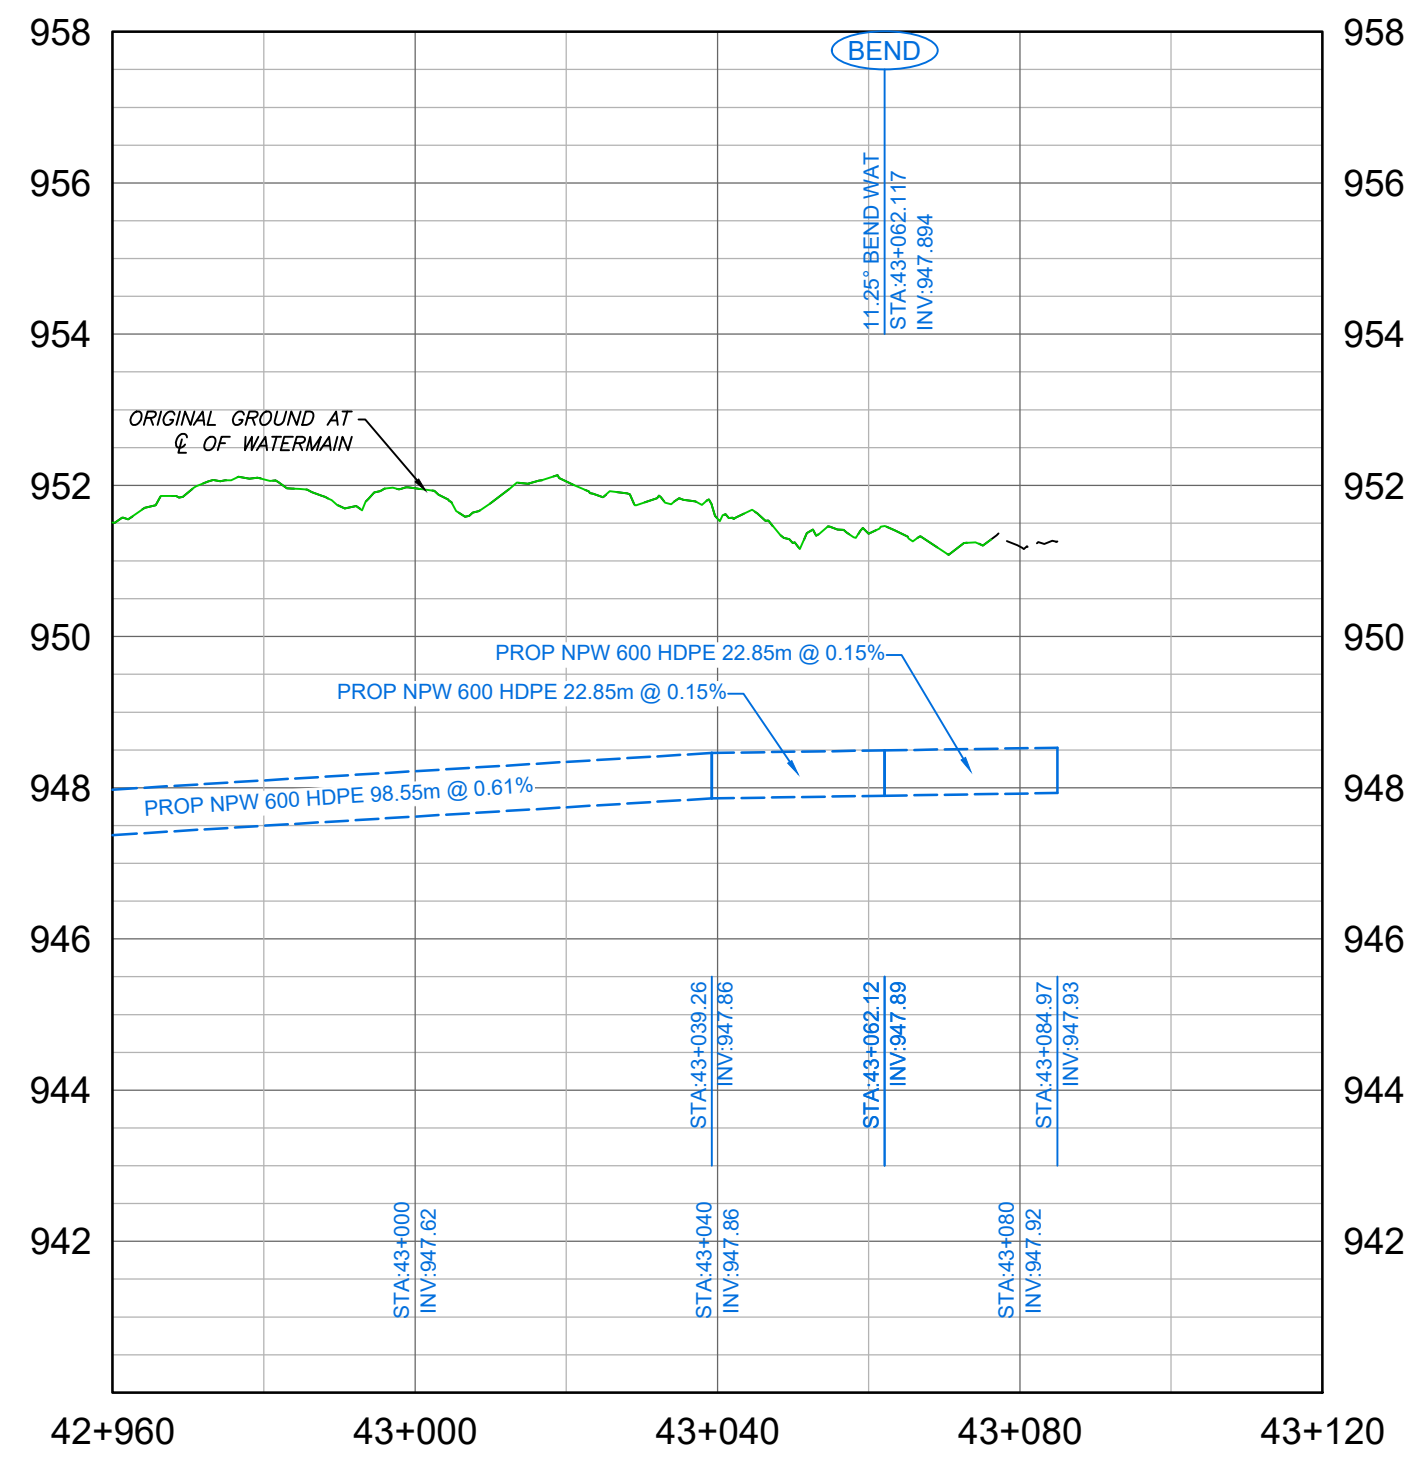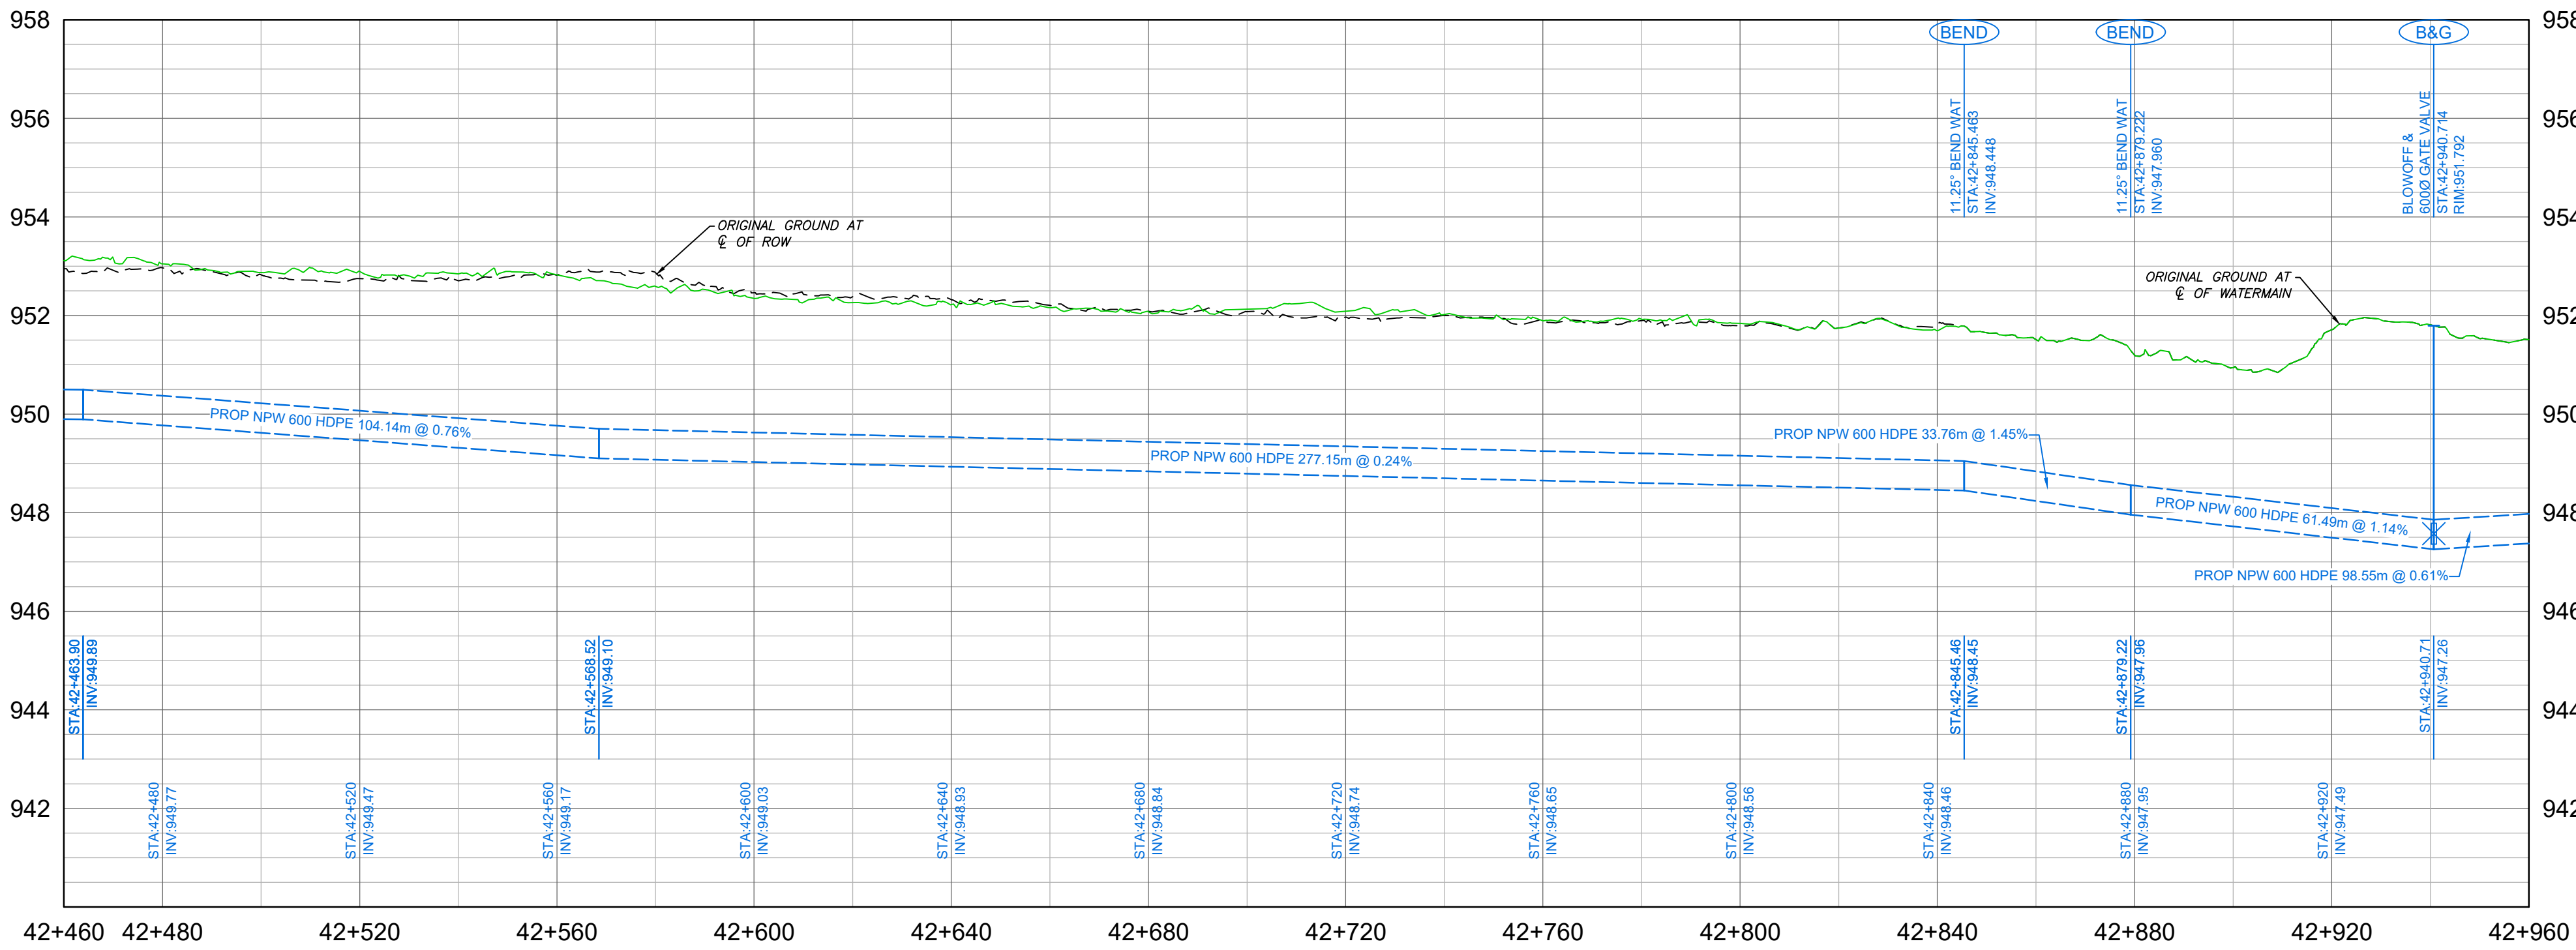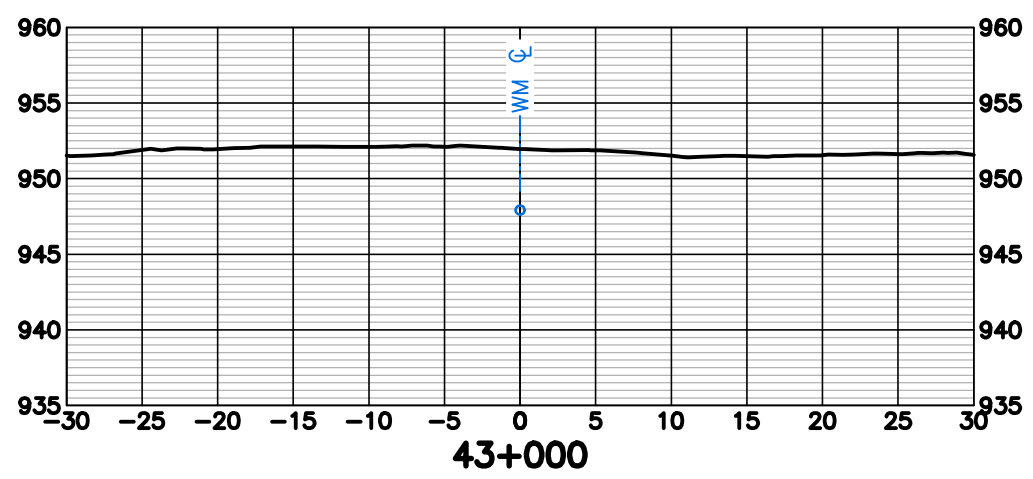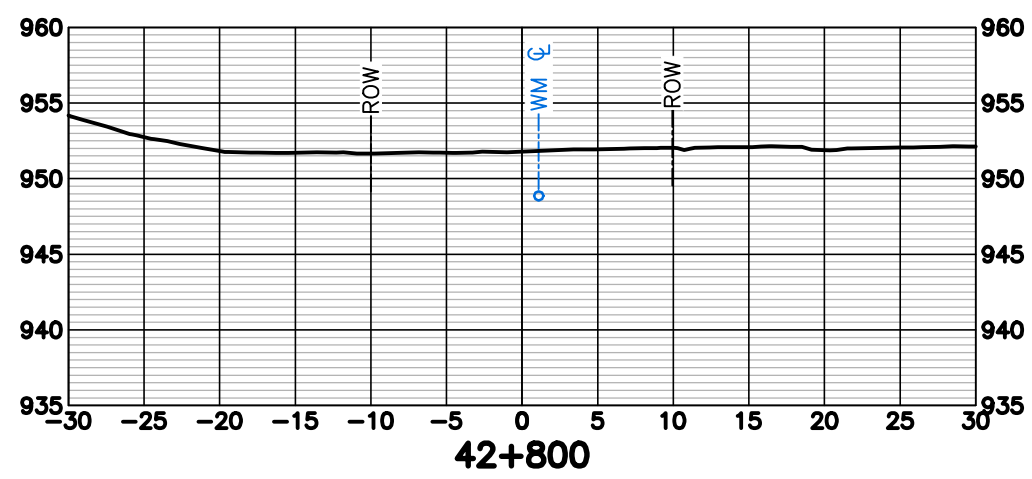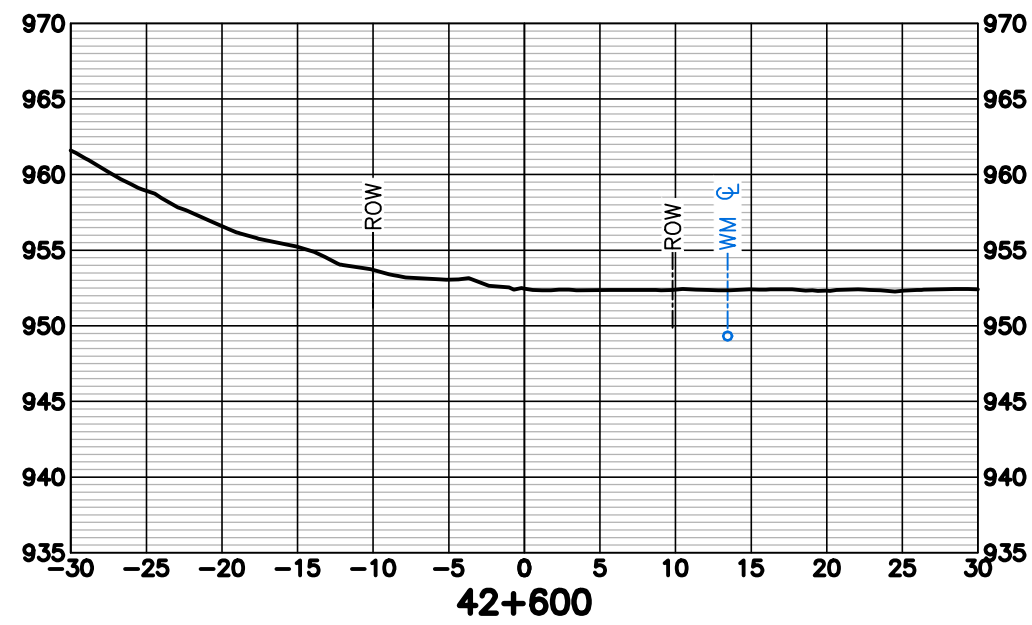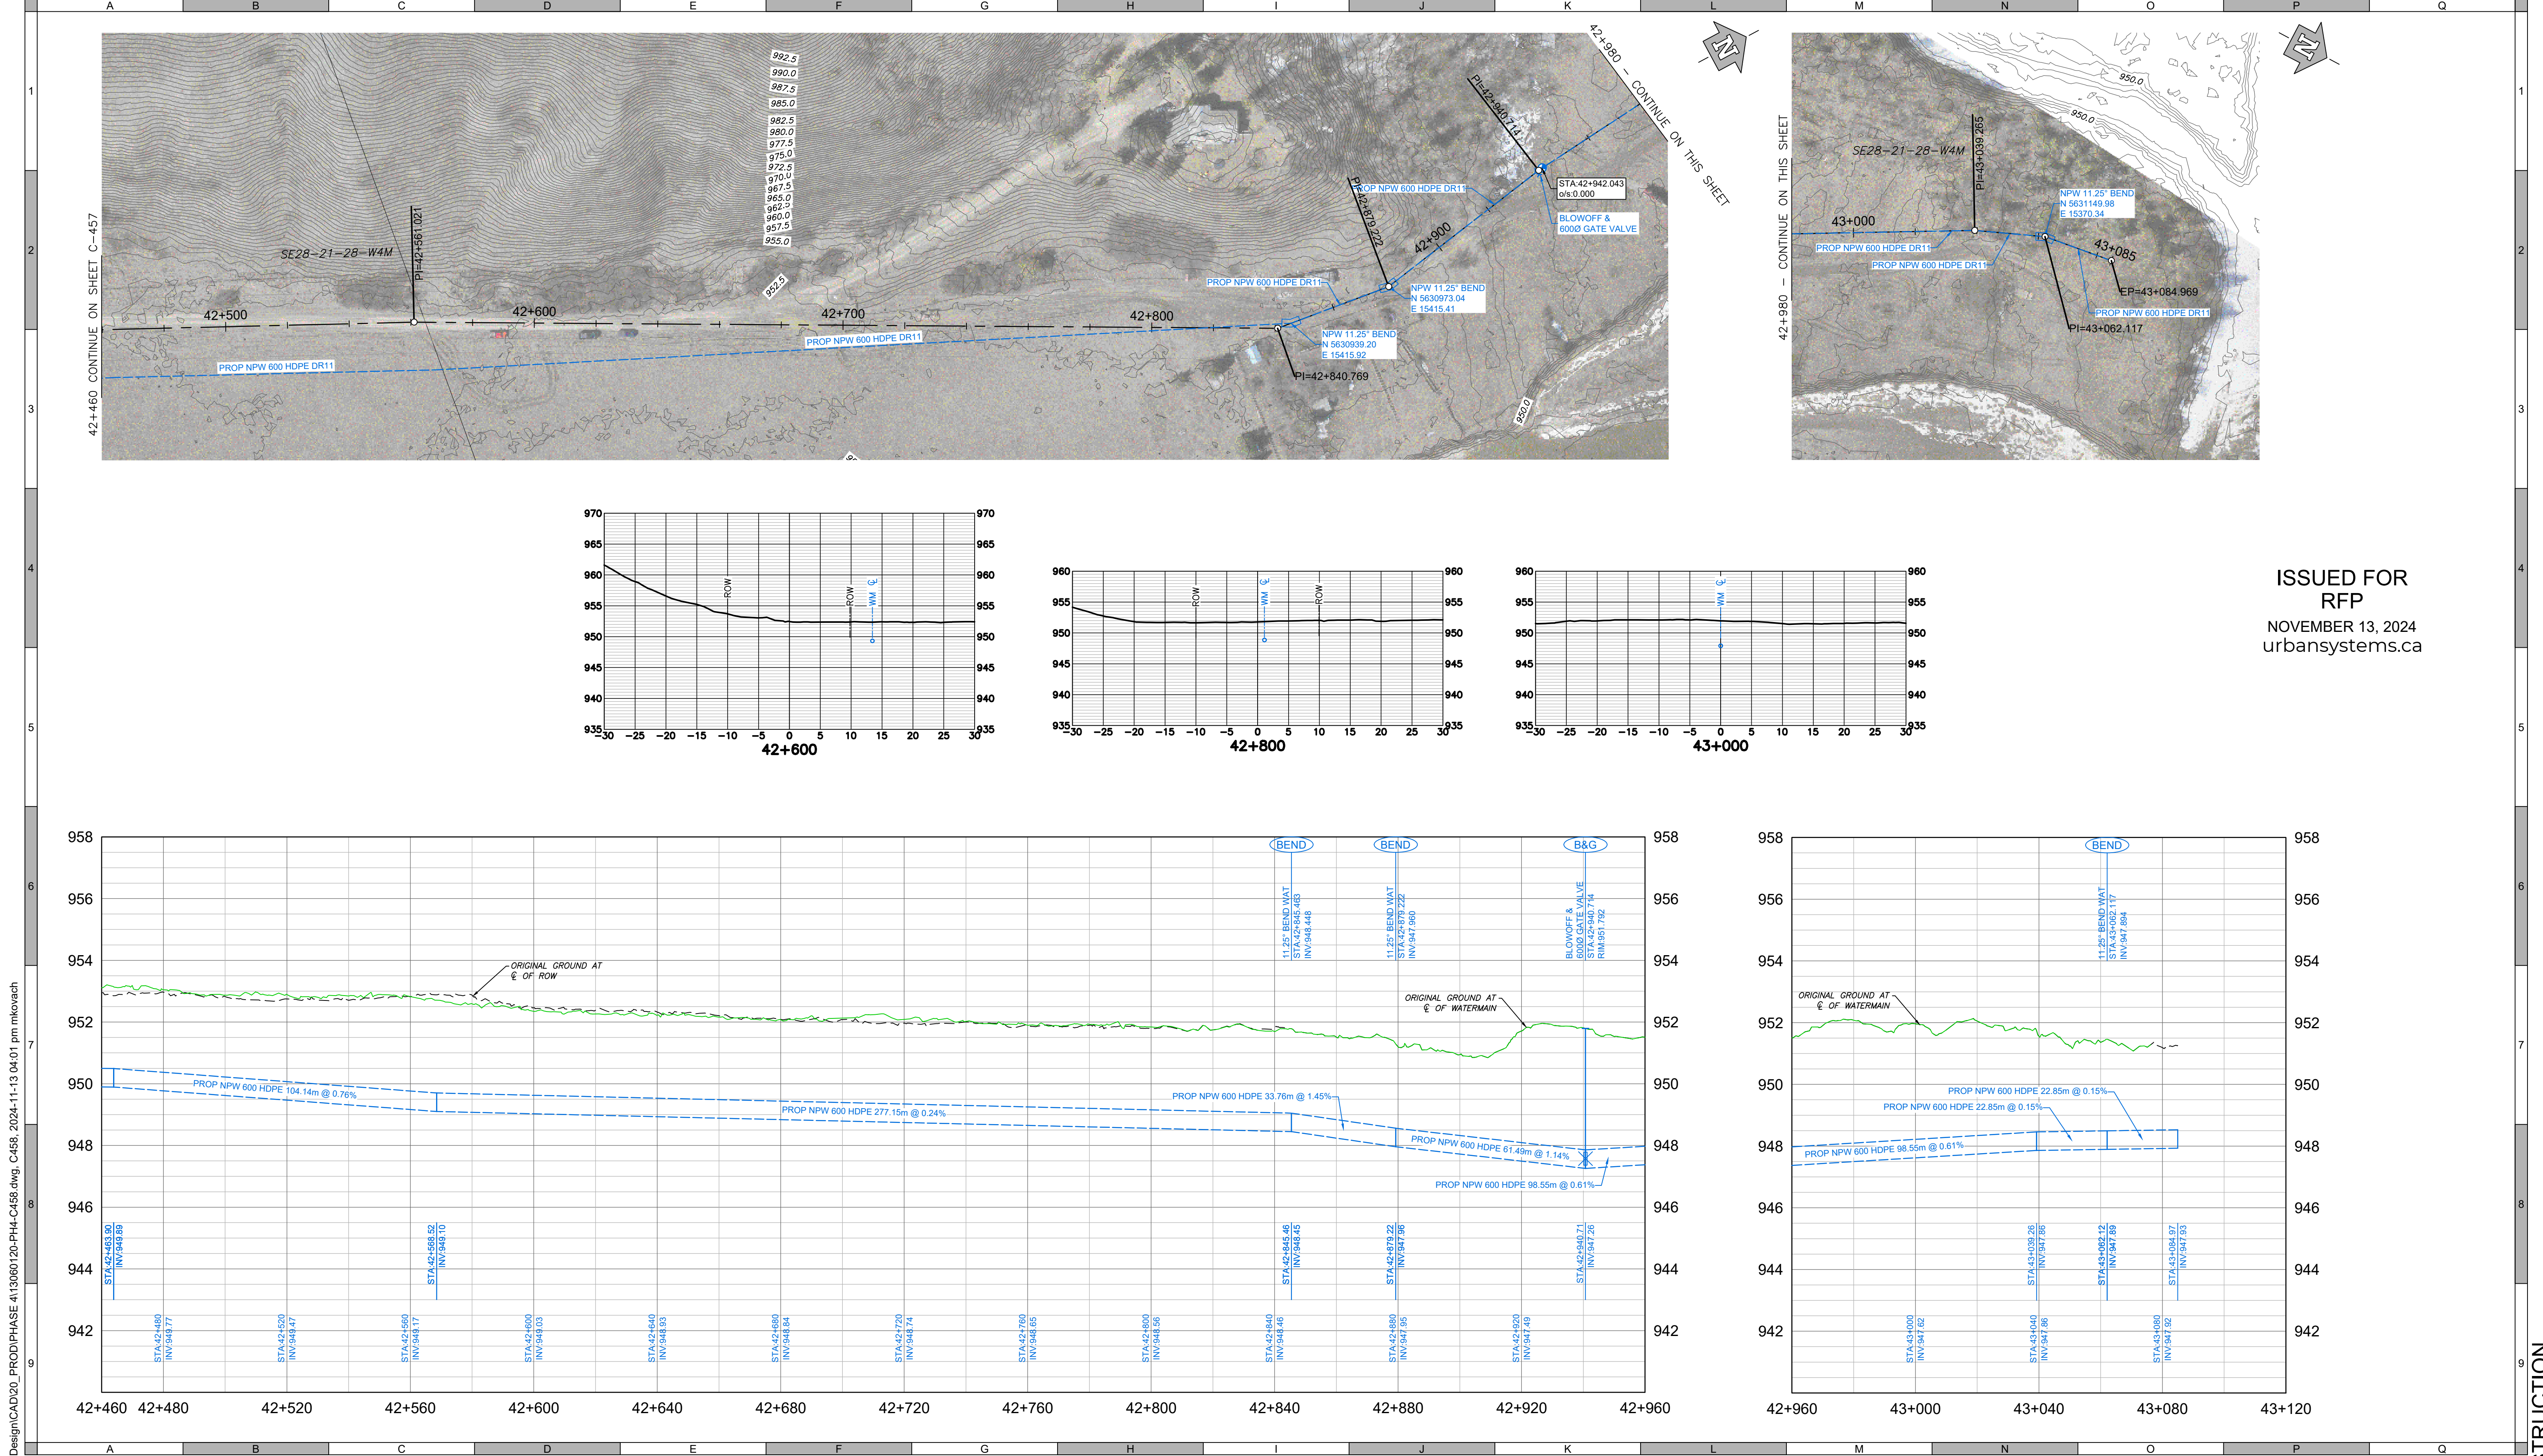

ISSUED FOR
RFP
NOVEMBER 13, 2024
urbansystems.ca

ATTENTION
This drawing is prepared for the sole use of FOOTHILLS COUNTY ("the Client"). Urban Systems Ltd. makes no representations and shall bear no responsibility or duty in law to any party, other than the Client, for any use of this drawing for any purpose without the express written authority of Urban Systems Ltd.

ADVISORY & WARNING
Utilities or structures shown on this drawing were compiled from information supplied by other sources and may not be complete or accurate at the time of review. It is the sole responsibility of any party making use of this drawing to expose and conclusively confirm the location in the field of all underground utilities and structures, whether or not indicated on this drawing, all underground utilities in the area of the proposed work, and any utilities or structures reasonably apparent from an inspection of the proposed worksite. Urban Systems Ltd. shall bear no responsibility or duty in law for loss or damage to any party, whether in contract or tort, in the event of their failure to comply with the above.

SURVEY INFORMATION
Prepared by: Urban Systems Survey Inc.
Coordinate System: 31TM-NAD83-114
Compilation Date: April, 2024

Professional Seals

#	Date	Issue / Revision	App
0	2024-11-13	Issued for RFP	GH



URBAN SYSTEMS

Scale: 1:1000H 0 20 40m
1:100V 0 2 4m


Quality Control by: G.Harcombe
Designed by: C.Troung Malik
Drawn by: M.Kovach

FOOTHILLS OKOTOKS REGIONAL WATER PROJECT			
PIPELINE PHASE 4			
Plan & Profile			
Station 42+460 to 43+084			
Sheet Number	14 of 17	Drawing Number	Revision
Project Number	1306.0120.05	C-458	0

ANSI expand D (34.00 x 22.00 inches) 25mm


NOT FOR CONSTRUCTION

U:\Projects_CAL\1306\0120\05\0-D-Design\CAD\20_PROD\PHASE 4\1306012005-PH4-D-401 (1).dwg, D-01, 2024-11-12 07:53 am mkv0aach

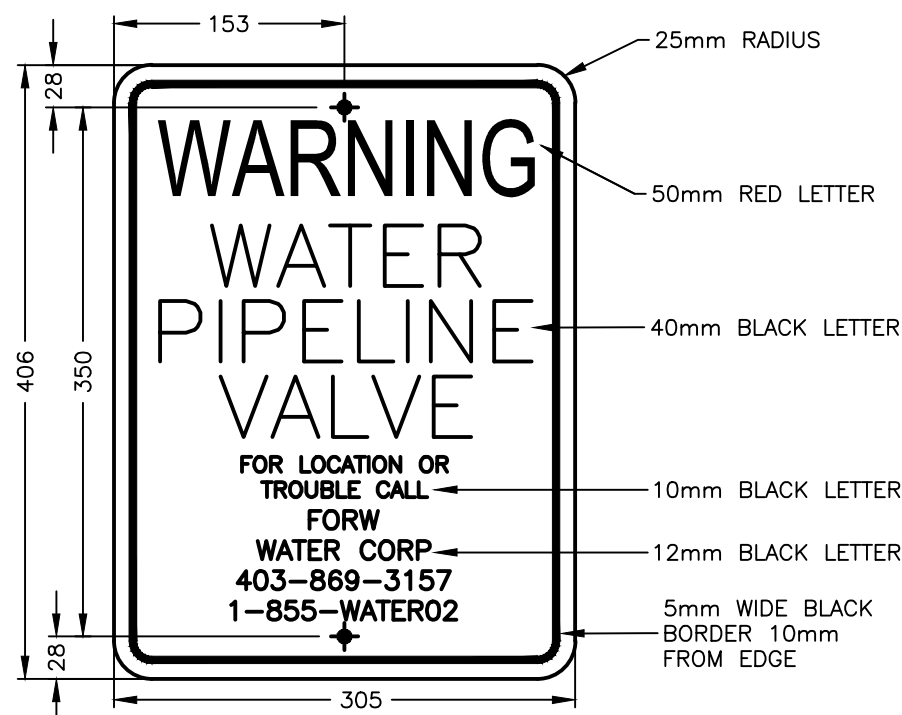


WATER VALVE WARNING SIGN
NOT TO SCALE

NOTE: SIGNS TO BE PLACED WITHIN MIN 0.50m/MAX 1.5m OF EVERY VALVE, BLOWOFF, OR AIR RELEASE ALLOWING UNINTERRUPTED VALVE OPERATION.

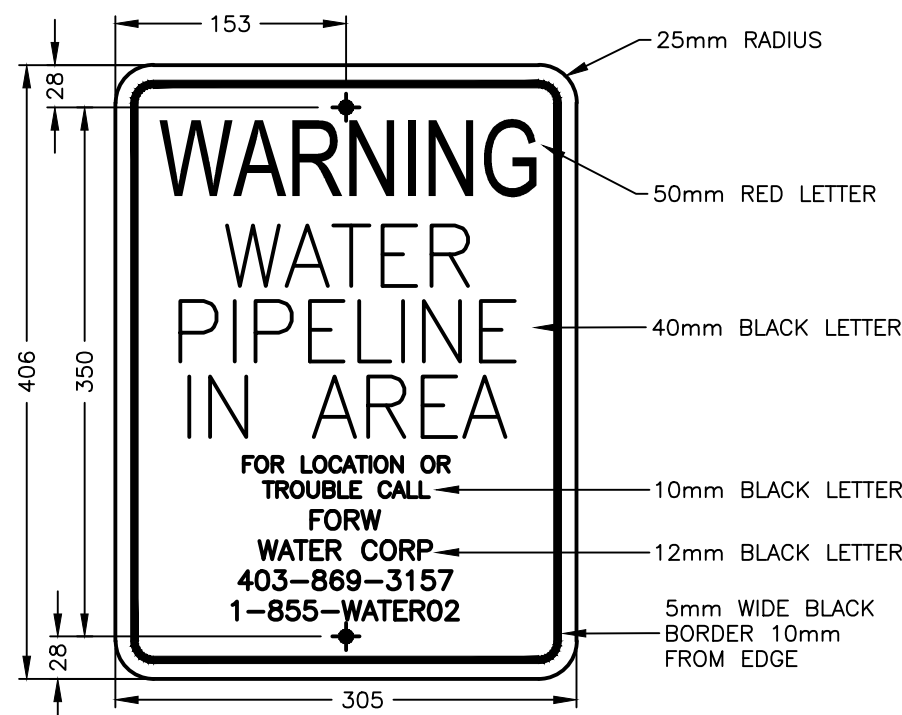


WATER PIPELINE WARNING SIGN
NOT TO SCALE

NOTE: SIGNS TO BE PLACED AT MINIMUM ON EACH SIDE OF EVERY ROAD CROSSING, PIPELINE CROSSING, RAILWAY CROSSING AND WATERBODY.

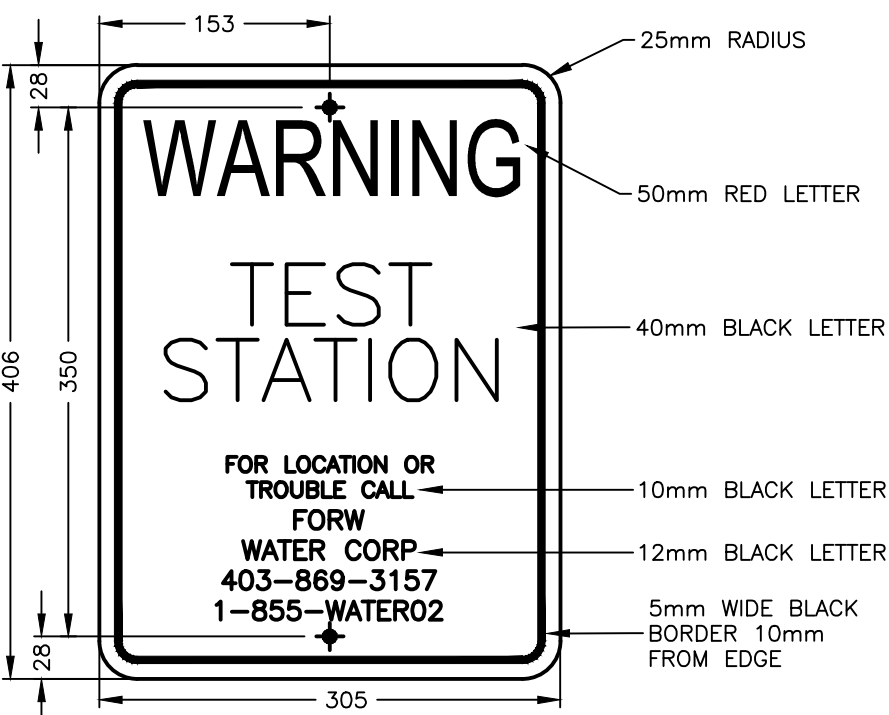


TEST STATION SIGN
NOT TO SCALE

NOTE: MIN 0.5m/MAX 1.5m OF EACH TEST STATION THAT IS NOT IMMEDIATELY BESIDE ANOTHER SURFACE APPURTENANCE REQUIRING A WARNING SIGN.

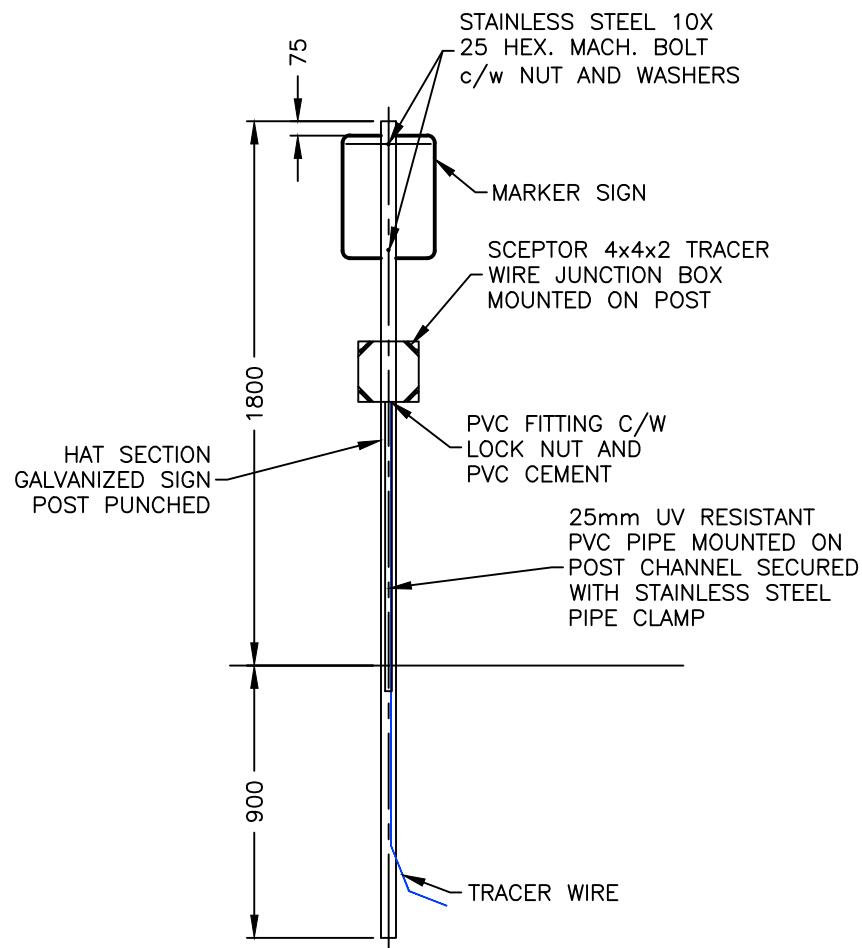

WARNING SIGN POST
NOT TO SCALE

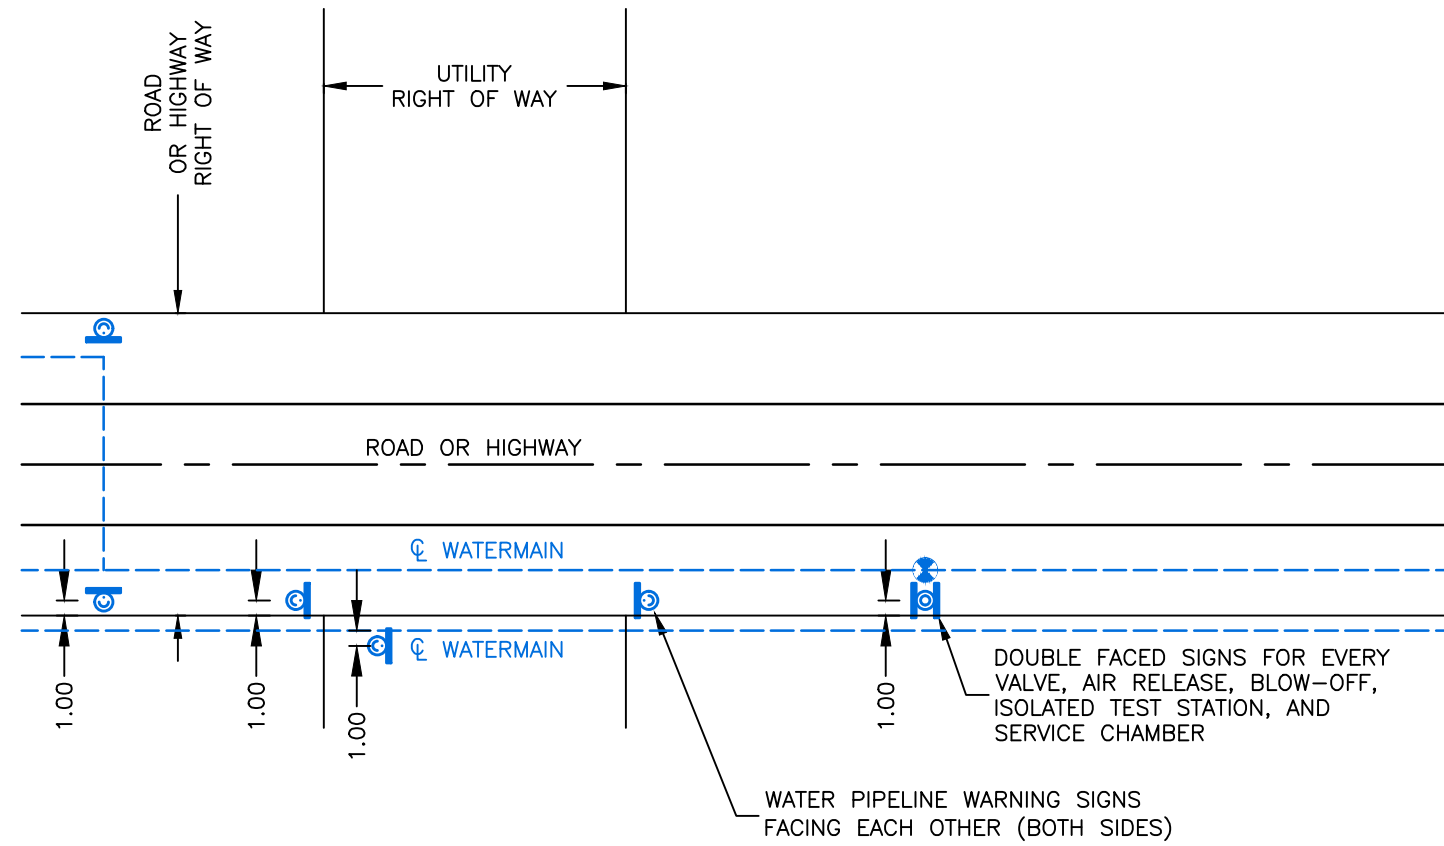

WARNING SIGN POST LOCATION PLAN
UTILITY ROW'S & VALVES
NOT TO SCALE

ATTENTION
This drawing is prepared for the sole use of Foothills County. No representations of any kind are made by Urban Systems Ltd. or its employees to any party with whom Urban Systems Ltd. does not have a contract.

WARNING
Utilities or structures shown on this drawing were compiled from information supplied by various parties and may not be complete or accurate. Expose and conclusively confirm the location in the field all underground utilities and structures indicated on this drawing. all underground utilities in the area of the proposed work and any utilities or structures reasonably apparent from an inspection of the proposed work. Urban Systems Ltd. assumes no responsibility for loss or damage caused by third party negligence or failure to comply with the above.

SURVEY INFORMATION
Prepared by: Urban Systems Survey Inc.
Coordinate System: 3TM-NAD83-114
Compilation Date: April, 2024

ISSUED FOR RFP
NOVEMBER 13, 2024
urbansystems.ca

Professional Seals

#	Date	Issue / Revision	App
0	2024-11-13	Issued for RFP	GH



URBAN SYSTEMS

Scale: AS SHOWN

Quality Control by: G. Harcombe
Designed by: M. Taylor
Drawn by: C. Troung Malik


FOOTHILLS OKOTOKS REGIONAL WATER PROJECT
PIPELINE PHASE 4 Details

Sheet Number: 15 of 17
Project Number: 1306.0120.05
Drawing Number: D-401
Revision: ----

ANSI expand D (34.00 x 22.00 inches) 25mm

NOT FOR CONSTRUCTION

U:\Projects_CAD\1306\0120\05\Design\CAD\20_PROD\PHASE A\1306012005-PH4-D-402.dwg, D-02, 2024-11-12 07:53 am mkovach

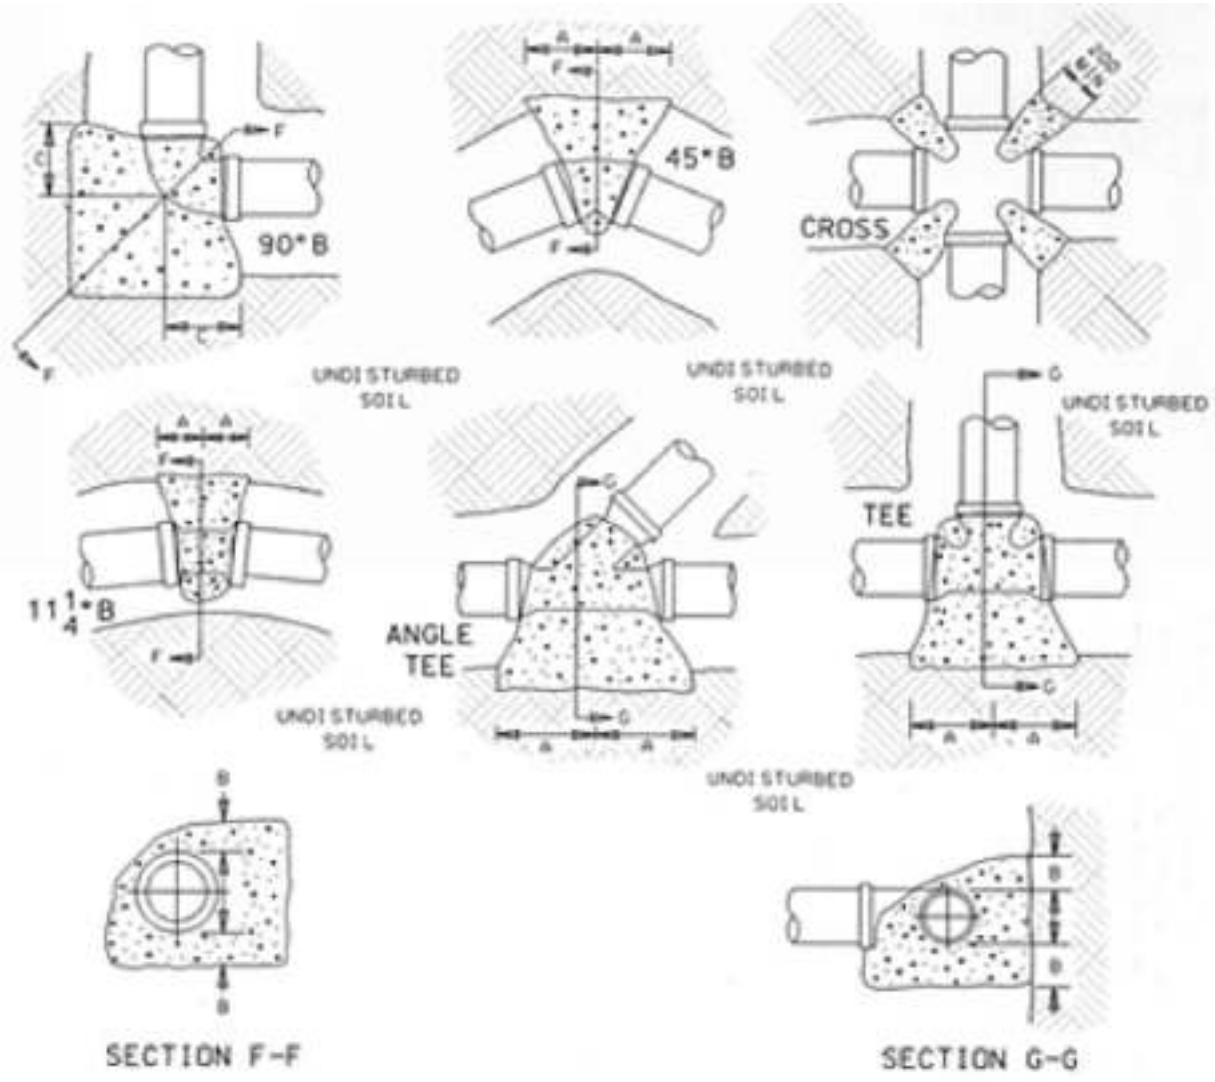

TYPICAL THRUST BLOCK TABLE			
FITTING	DIAMETER (mm)	MINIMUM THRUST BLOCK BEARING AREA (m²)	MINIMUM VOLUME OF CONCRETE (m³)
TEES AND DEAD ENDS	350	3.4	2.56
	200	1.1	0.68
	100	0.3	0.15
45° < BEND ≤ 90°	350	4.8	3.61
	200	1.6	0.95
	100	0.4	0.2
5° < BEND ≤ 45°	350	2.6	1.96
	200	0.9	0.52
	100	0.3	0.12

- Notes:
- These values are based on a soil bearing pressure of 1500 lb/ft².
 - A minimum thickness of 200mm of concrete is required around pipe.
 - Thrust block to be supported against undisturbed soil.

THRUST RESTRAINT TABLE		
FITTING	DIAMETER (mm)	RESTRAINED LENGTH (m)
VALVE	350	38
	200	22
	100	13
45° < BEND ≤ 90°	350	17
	200	11
	100	7
5° < BEND ≤ 45°	350	8
	200	5
	100	3
REDUCER	350 x 200	25
	350 x 100	34

THRUST RESTRAINT TABLE NOTES:

- ALL FITTINGS TO BE RESTRAINED ON BOTH SIDES AS PER THE THRUST RESTRAINT TABLE, UNLESS ADEQUATELY RESTRAINED BY THRUST BLOCK.
- FULL LENGTH OF RESTRAINED PIPE REQUIRES CLASS 'B' BEDDING.
- ALL JOINTS WITHIN THE RESTRAINED LENGTH MUST BE RESTRAINED.
- RESTRAINED LENGTH TO BE MEASURED FROM EDGE OF FITTING.
- ONLY NON-METALLIC JOINT RESTRAINTS ARE PERMITTED FOR PIPE WITH A DIAMETER EQUAL TO OR LESS THAN 300MM, EXCEPT FOR JOINTS WHERE THE PIPE IS CONNECTED TO A METALLIC FITTING.
- METALLIC JOINT RESTRAINTS PERMITTED ONLY FOR PIPE WITH DIAMETERS EQUAL TO 350MM. CATHODIC PROTECTION REQUIRED.

FITTING TYPE DESIGNATIONS:

- F=FLANGED CONNECTIONS – TO BE USED FOR ALL FITTINGS ADJACENT TO ANOTHER FITTING
- R=RESTRAINED JOINT – TO BE USED ON FITTINGS CONNECTED TO PIPE. POTENTIAL OPTIONS INCLUDE:
- RESTRAINED MECHANICAL JOINT
 - TYTON/PUSH ON JOINT WITH A JOINT RESTRAINT DESIGNED TO CONNECT TO THE NUMBER OF LUGS ON THE FITTING
 - FLANGE CONNECTION WITH A FLANGE ADAPTER AND A RESTRAINED JOINT ON PIPE

CONNECTION TO FUSIBLE PIPE JOINT RESTRAINT REQUIREMENTS


ALL CONNECTIONS TO FUSIBLE PIPE OR OTHER PIPE WITH RESTRICTED JOINT MOVEMENT INSTALLED IN A CASING, BY DIRECTIONAL DRILLING OR OTHER METHOD WITH REDUCED LONGITUDINAL FRICTION SHALL BE RESTRAINED ON BOTH ENDS AS FOLLOWS:

PIPE LENGTH	RESTRAINED LENGTH (c/w WITH CLASS B BEDDING)
0m TO 40m	6m
40m TO 75m	12m
75m TO 150m	18m
150m TO 250m	24m
>250m	30m

ALTERNATIVELY THE RESTRAINED LENGTH CAN BE REPLACED WITH A GATE VALVE THRUST BLOCK AS SHOWN ON D03

THRUST BLOCK DETAILS

NOT TO SCALE

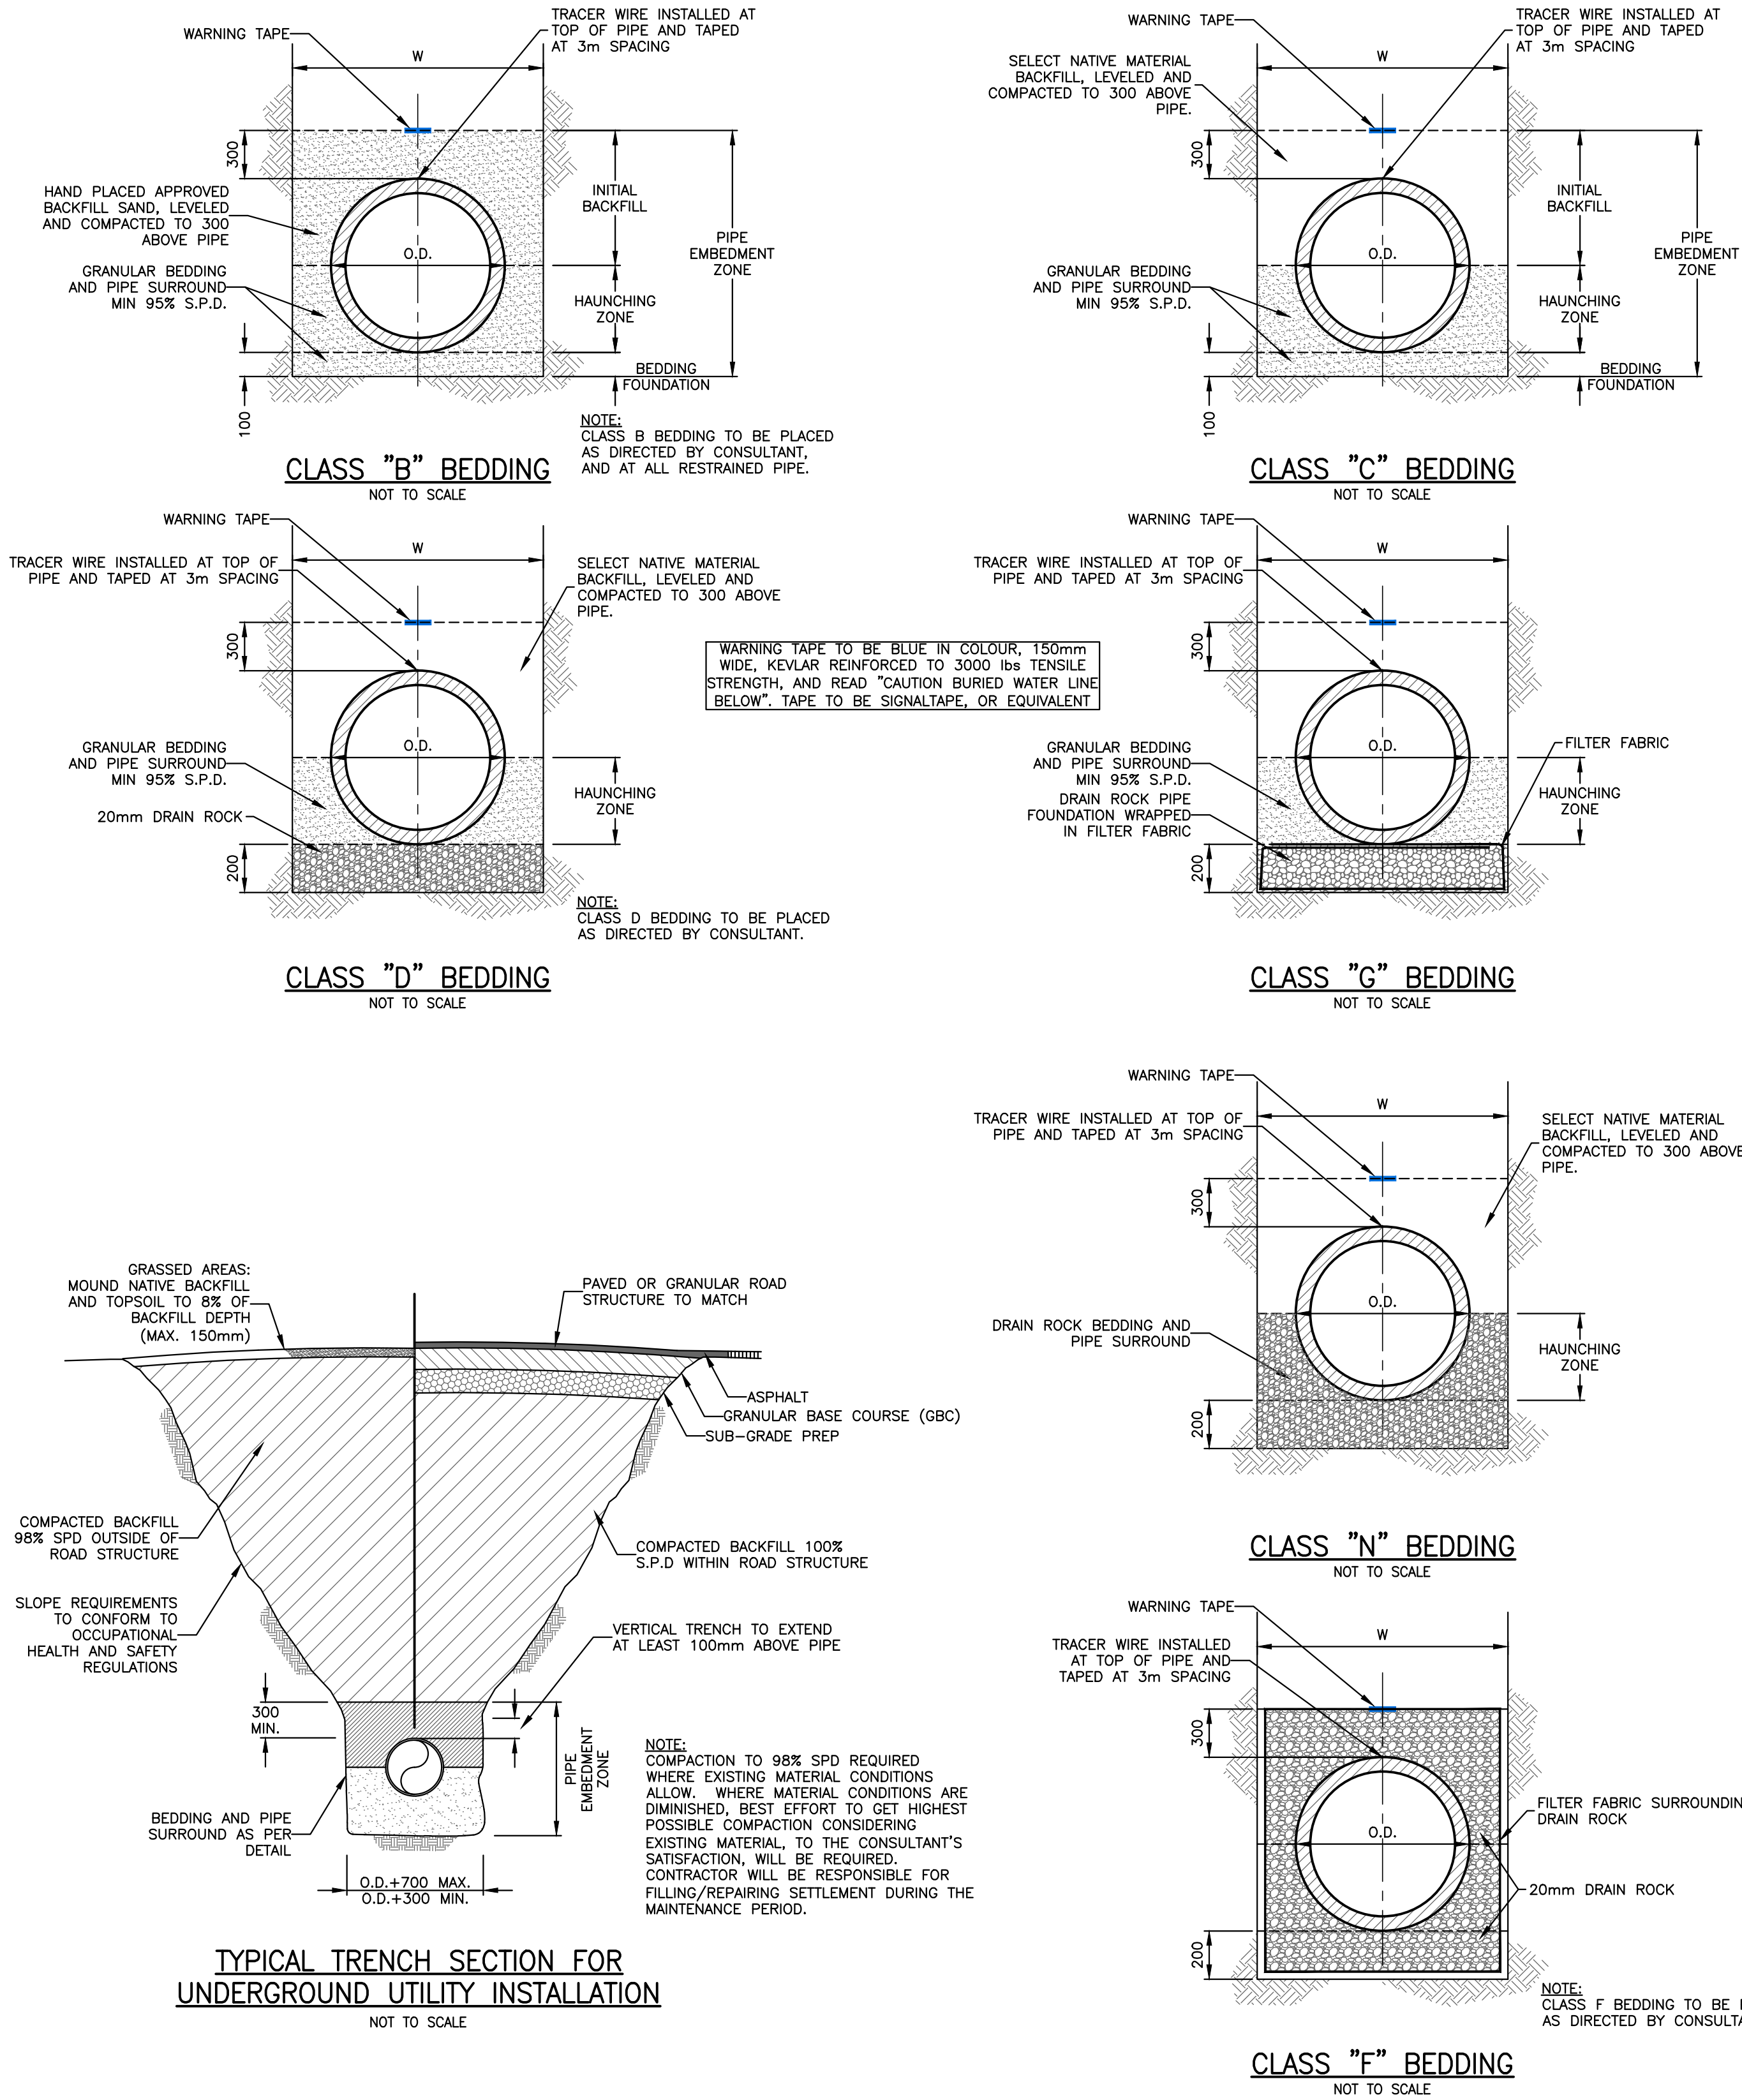

TYPICAL TRENCH SECTION FOR UNDERGROUND UTILITY INSTALLATION

NOT TO SCALE

ATTENTION
This drawing is prepared for the sole use of FOOTHILLS COUNTY. No representations of any kind are made by Urban Systems Ltd. or its employees to any party with whom Urban Systems Ltd. does not have a contract.

WARNING
Utilities or structures shown on this drawing were compiled from information supplied by various parties and may not be complete or accurate. Expose and conclusively confirm the location in the field all underground utilities and structures indicated on this drawing, all underground utilities in the area of the proposed work and any utilities or structures reasonably apparent from an inspection of the proposed work. Urban Systems Ltd. assumes no responsibility for loss or damage caused by third party negligence or failure to comply with the above.

SURVEY INFORMATION
Prepared by: Urban Systems Survey Inc.
Coordinate System: 3TM-NAD83-114
Compilation Date: April, 2024

ISSUED FOR
RFP
NOVEMBER 13, 2024
urbansystems.ca

Professional Seals

#	Date	Issue / Revision	App
0	2024-11-13	Issued for RFP	GH




URBAN SYSTEMS	
Scale	AS SHOWN
Quality Control by	G.Harcombe
Designed by	M.Taylor
Drawn by	C. Troung Malik

FOOTHILLS OKOTOKS REGIONAL WATER PROJECT Details	
Sheet Number	16 of 17
Project Number	Drawing Number
1306.0120.05	D-402


ANSI expand D (34.00 x 22.00 Inches) 25mm

NOT FOR CONSTRUCTION


AIR VALVE
(PLAN)

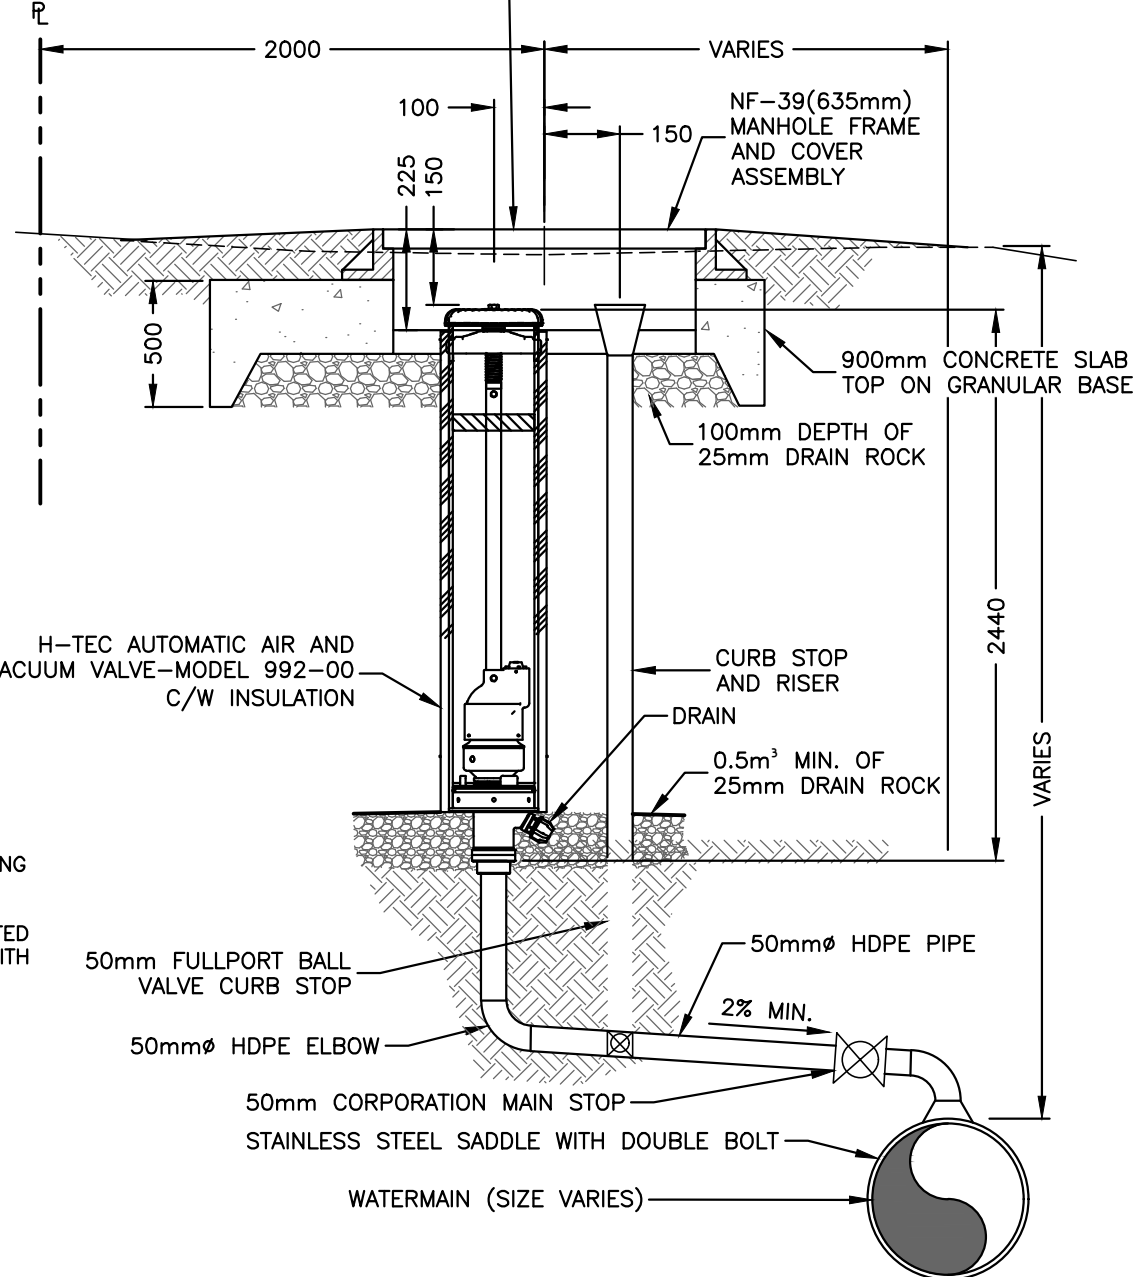

AIR VALVE
(SECTION)
SCALE 1:30

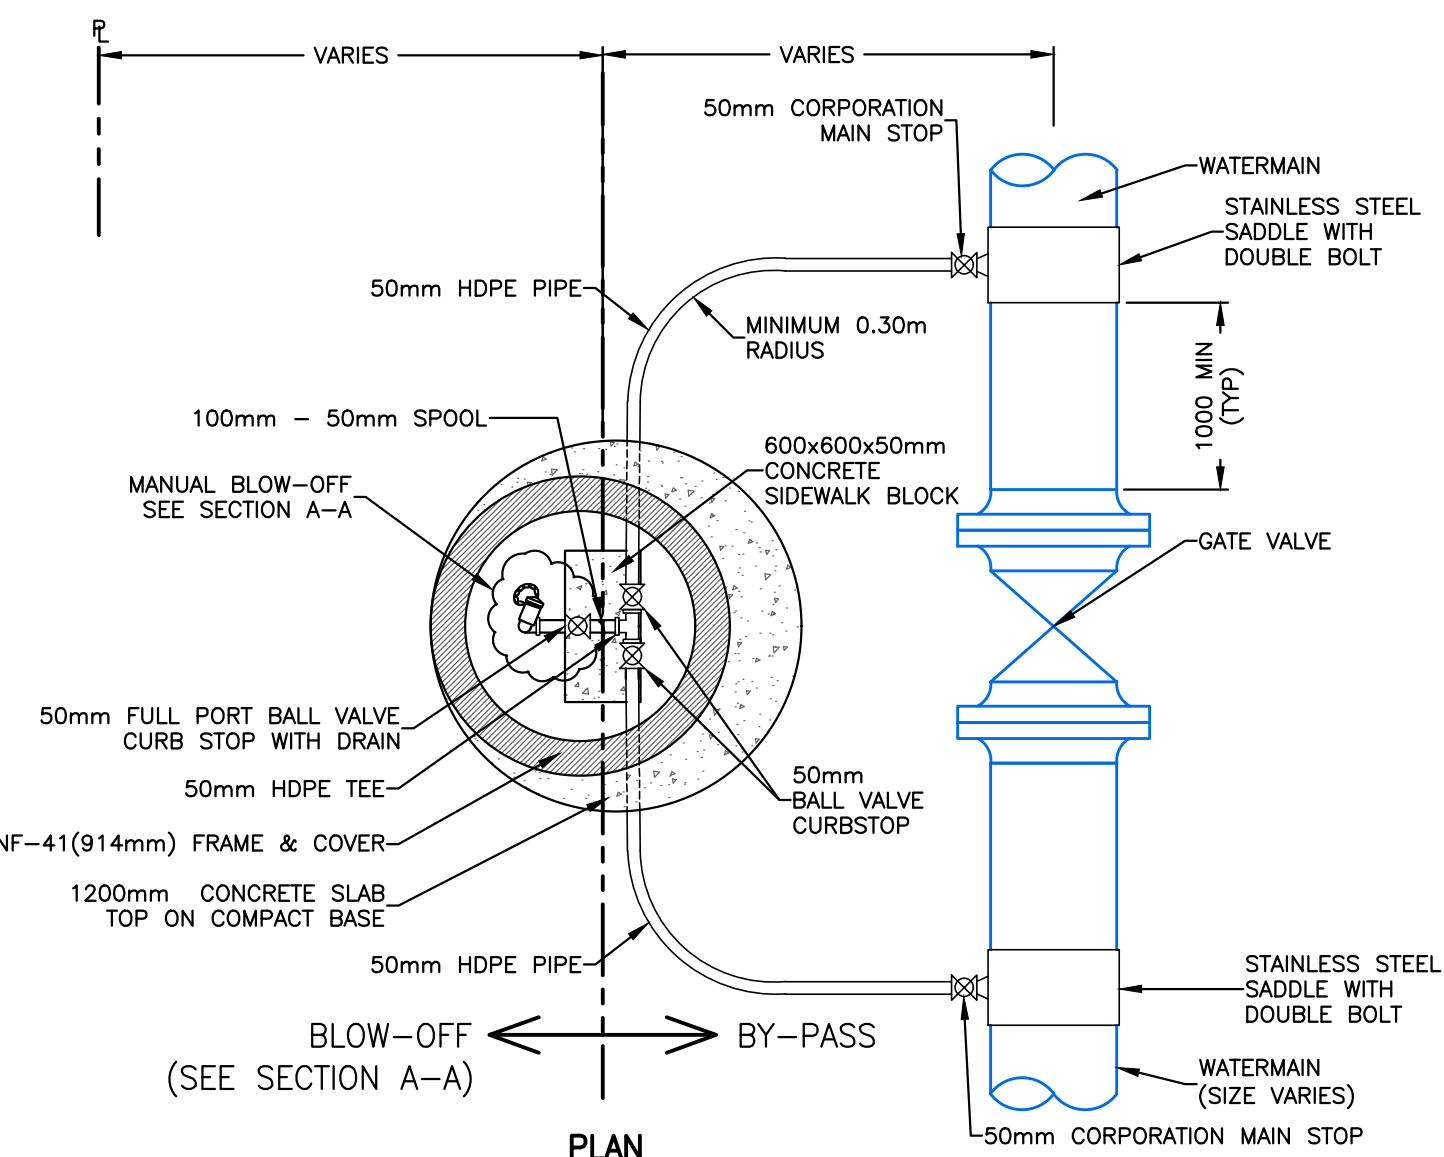


PLAN

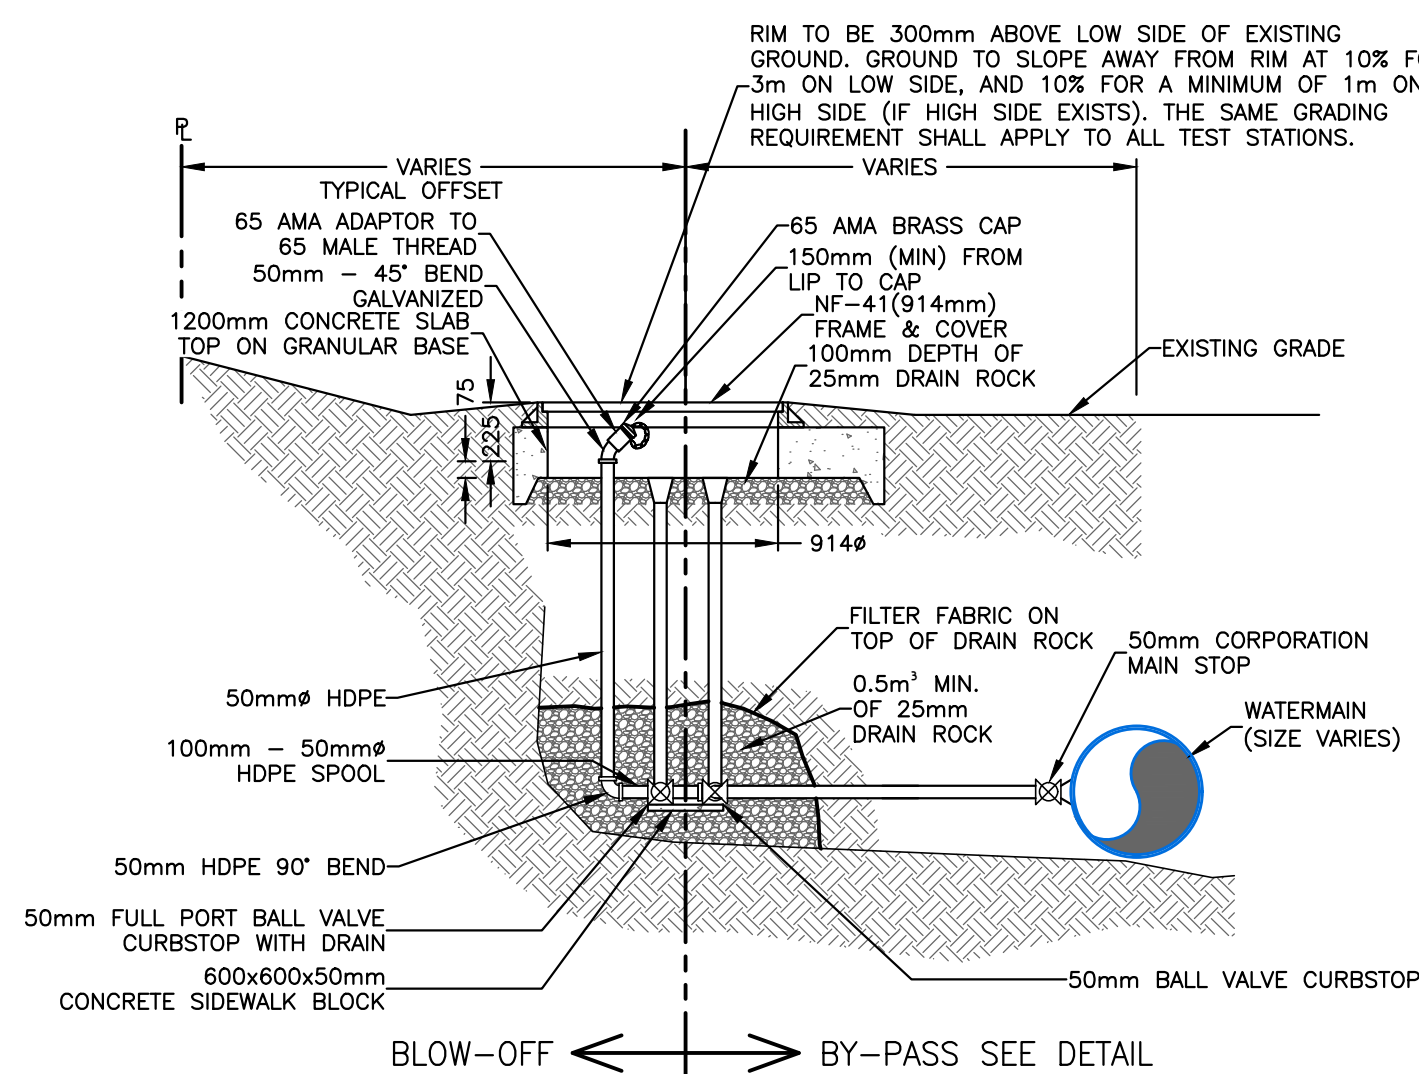

SECTION A-A


TYPICAL VALVE ASSEMBLY C/W
BY-PASS AND BLOW OFF DETAIL

1:30

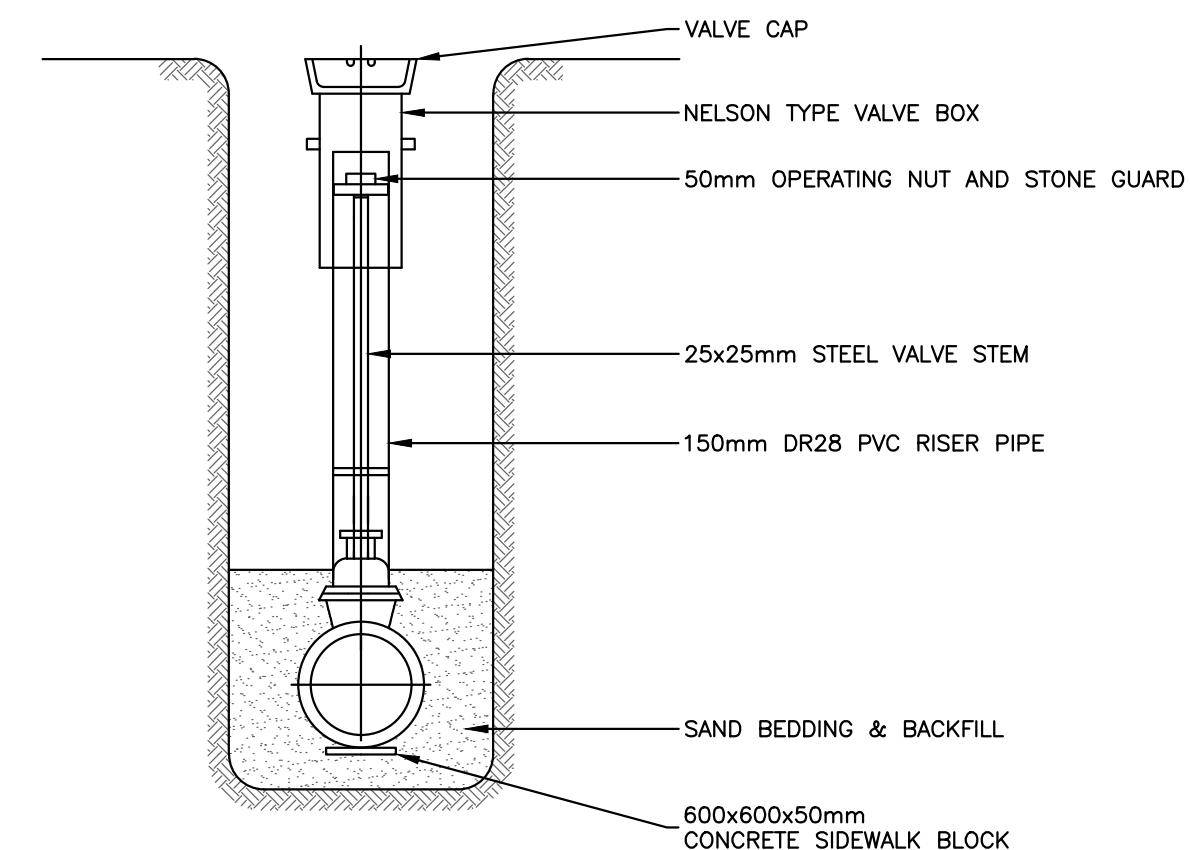

TYPICAL GATE VALVE
(SECTION)

NOT TO SCALE

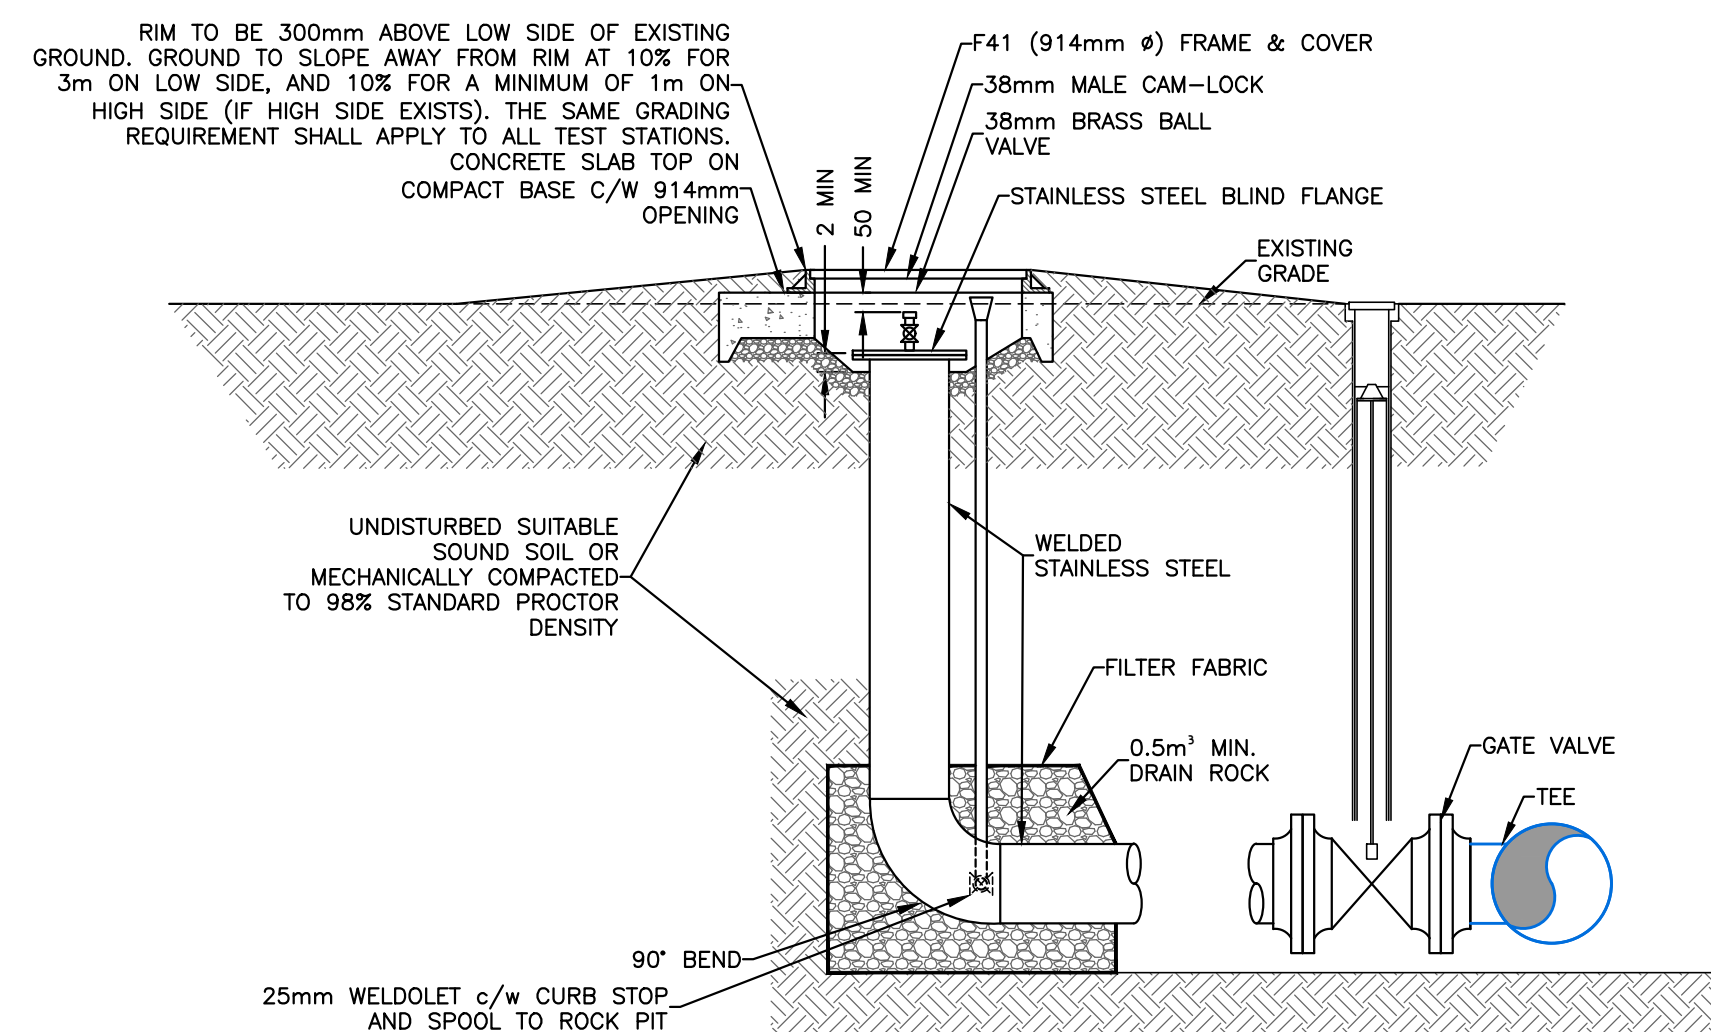

SECTION A-A

PIG LAUNCH & RETRIEVAL STATION

SCALE 1:30

- NOTES:**
1. COMPACT BACKFILL AROUND MANHOLE LID AND PIPE TO A MINIMUM OF 98% STANDARD PROCTOR DENSITY.
 2. ALL FITTINGS AND PIPE TO HAVE MINIMUM 235 PSI RATED OPERATING PRESSURE.
 3. ALL SADDLES TO BE NYLON COATED DUCTILE IRON SERVICE SADDLE WITH DUAL STAINLESS STEEL STRAPS.

- NOTES:**
1. COMPACT BACKFILL AROUND MANHOLE LID AND PIPE TO A MINIMUM OF 98% STANDARD PROCTOR DENSITY.
 2. ALL FITTINGS AND PIPE TO HAVE MINIMUM 235 PSI RATED OPERATING PRESSURE.

ATTENTION
This drawing is prepared for the sole use of Foothills County. No representations of any kind are made by Urban Systems Ltd. or its employees to any party with whom Urban Systems Ltd. does not have a contract.

WARNING
Utilities or structures shown on this drawing were compiled from information supplied by various parties and may not be complete or accurate. Expose and conclusively confirm the location in the field all underground utilities and structures indicated on this drawing. All underground utilities in the area of the proposed work and any utilities or structures reasonably apparent from an inspection of the proposed work. Urban Systems Ltd. assumes no responsibility for loss or damage caused by third party negligence or failure to comply with the above.

SURVEY INFORMATION
Prepared by: Urban Systems Survey Inc.
Coordinate System: 3TM-NAD83-114
Compilation Date: April, 2024

ISSUED FOR
RFP
NOVEMBER 13, 2024
urbansystems.ca

Professional Seals

[illegible]

URBAN
SYSTEMS

Scale AS SHOWN

Quality Control by	
Designed by	
Drawn by	

G. Harcombe
M. Taylor
C. Troung Malik

FOOTHILLS OKOTOKS REGIONAL WATER PROJECT

Sheet Number	17 of 17	
Project Number	Drawing Number	Revision
1306.0120.05	D-403	0

ANSI expand D (34.00 x 22.00 Inches) 25mm

NOT FOR CONSTRUCTION